


Drawing details

- Roofsection
- Wall section

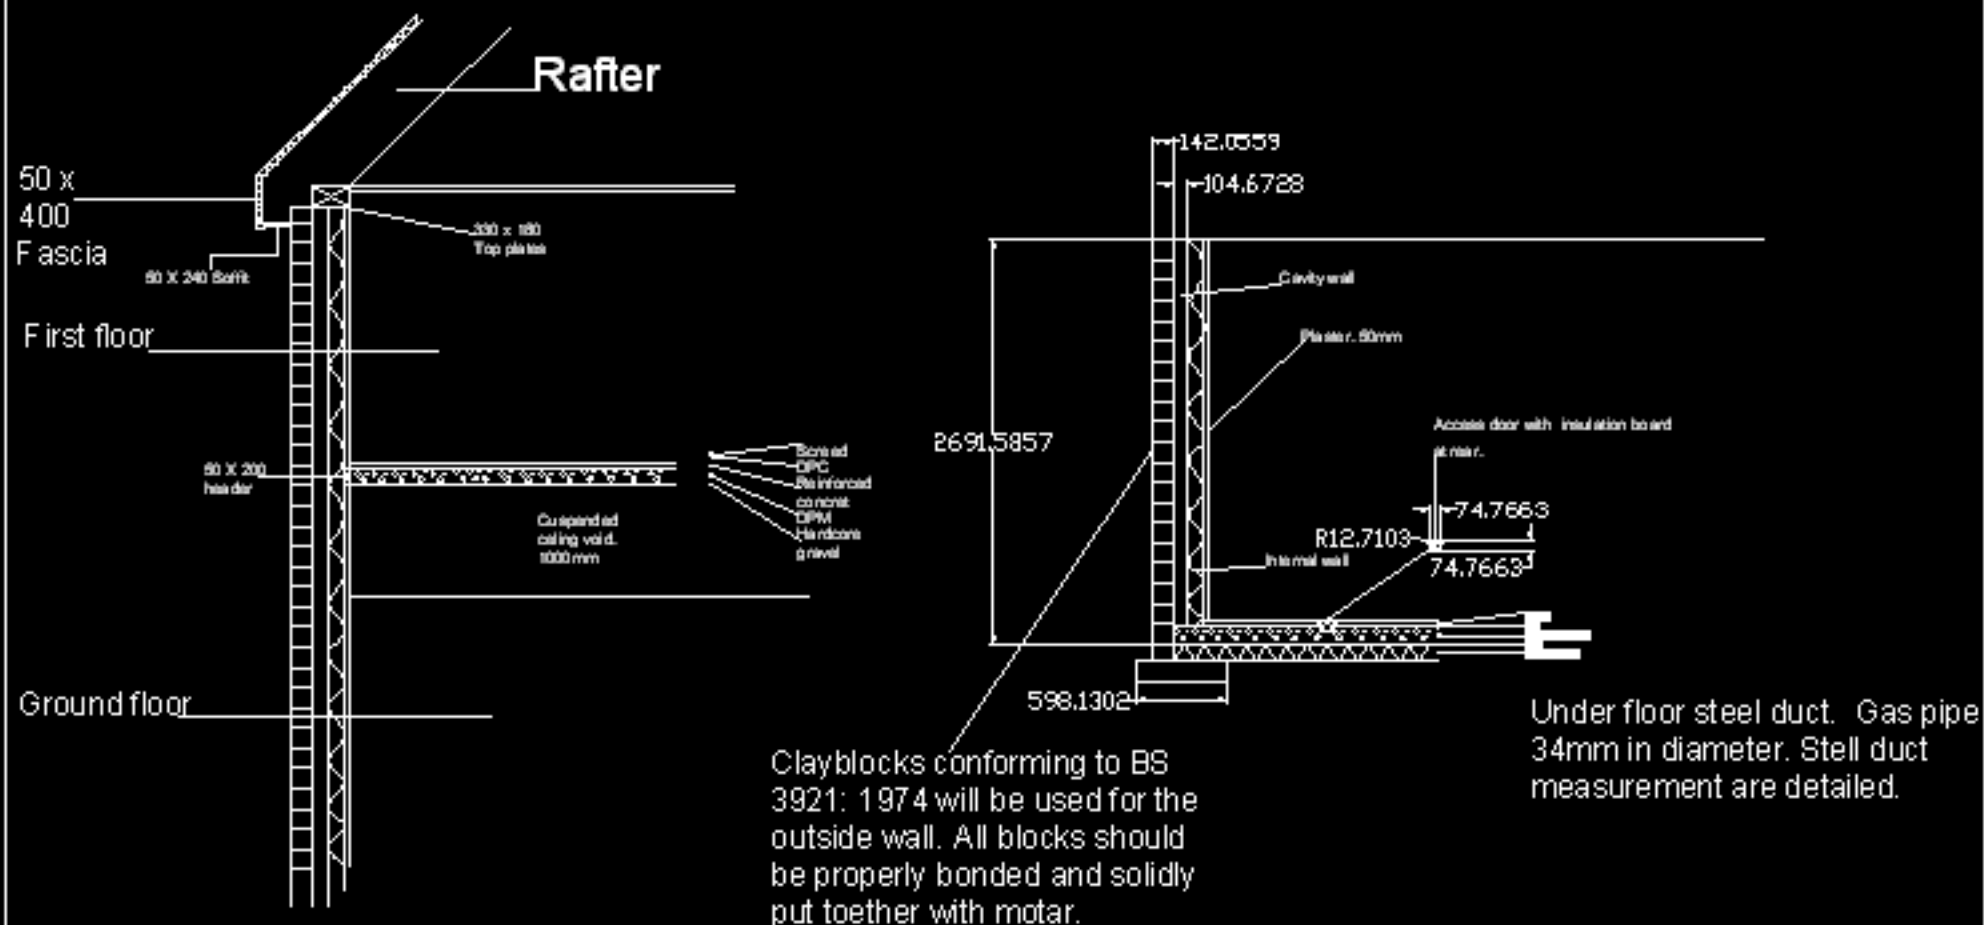

Name: Solomon K Kamanu

Student No: 0521422

Module: Design technology

Scale: 1:50

Assignment: 2