



JOB NO:
 DRAWN:
 CHECKED:



2208 S.E. 20th Street
 Fort Lauderdale, Florida 33316
 Tel: (954) 467-3631
 E-mail: gal.global@yahoo.com

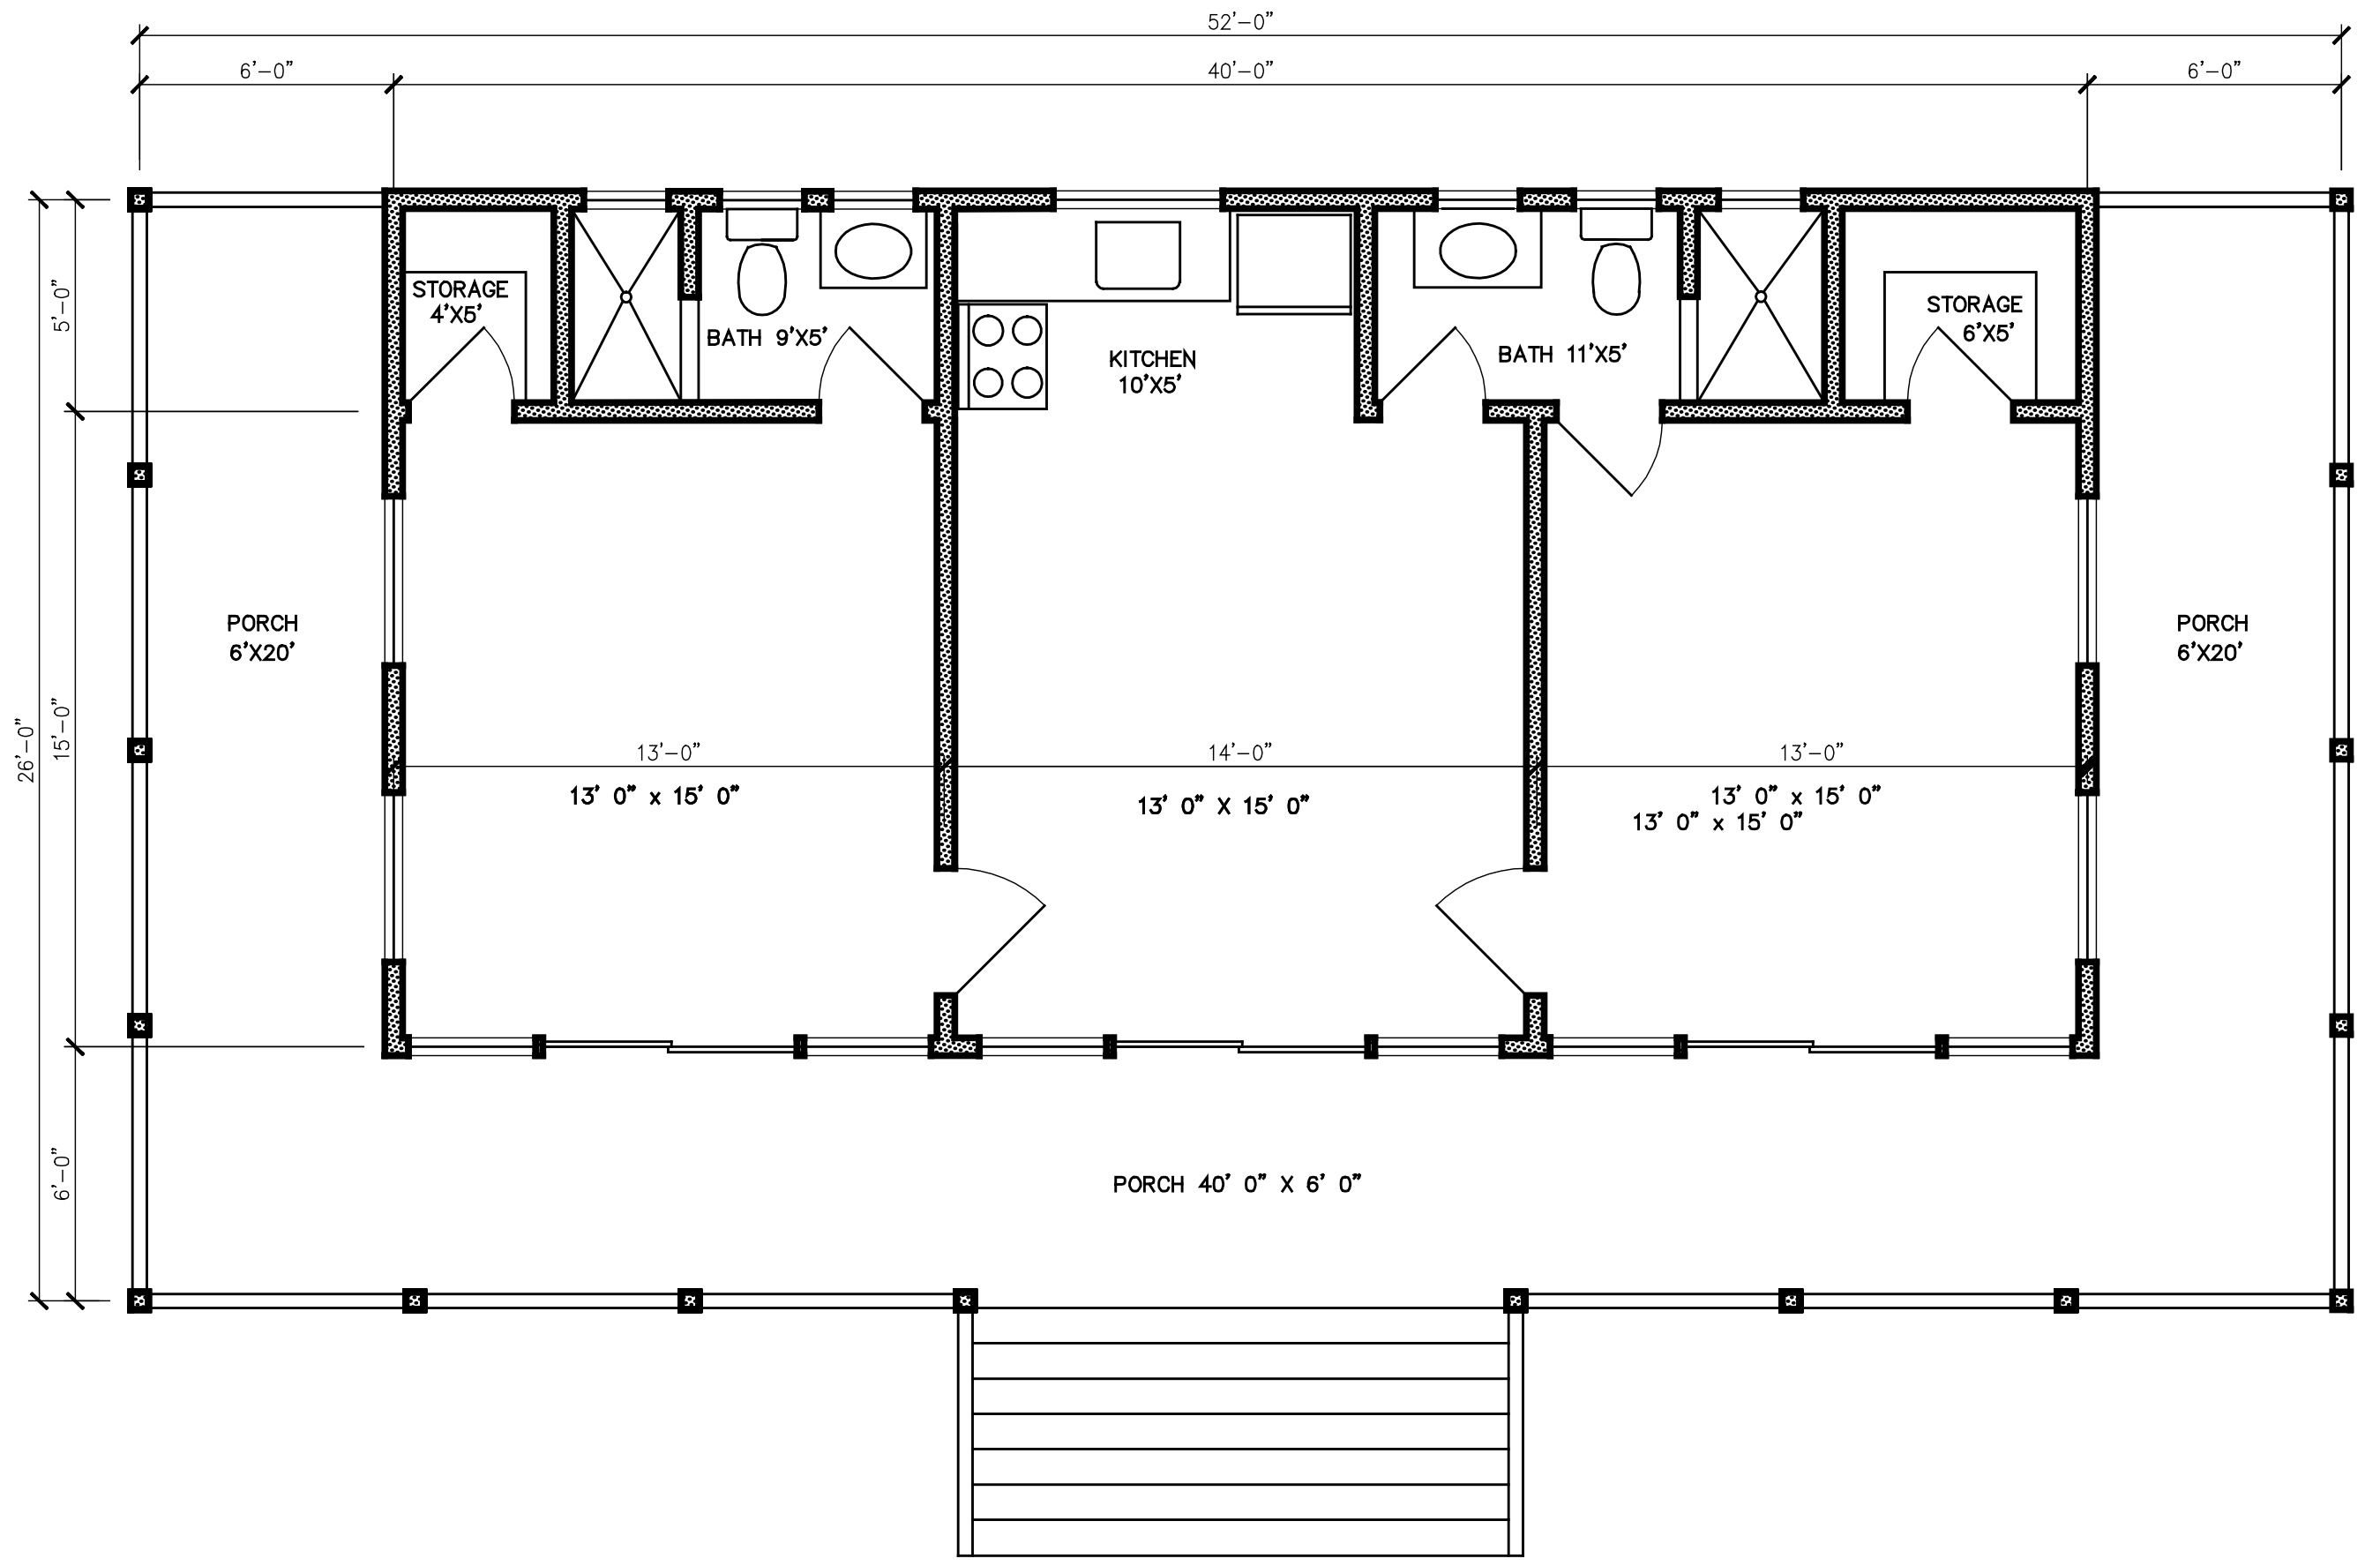

FLOOR PLAN
 SCALE: 1/4" = 1' 0"

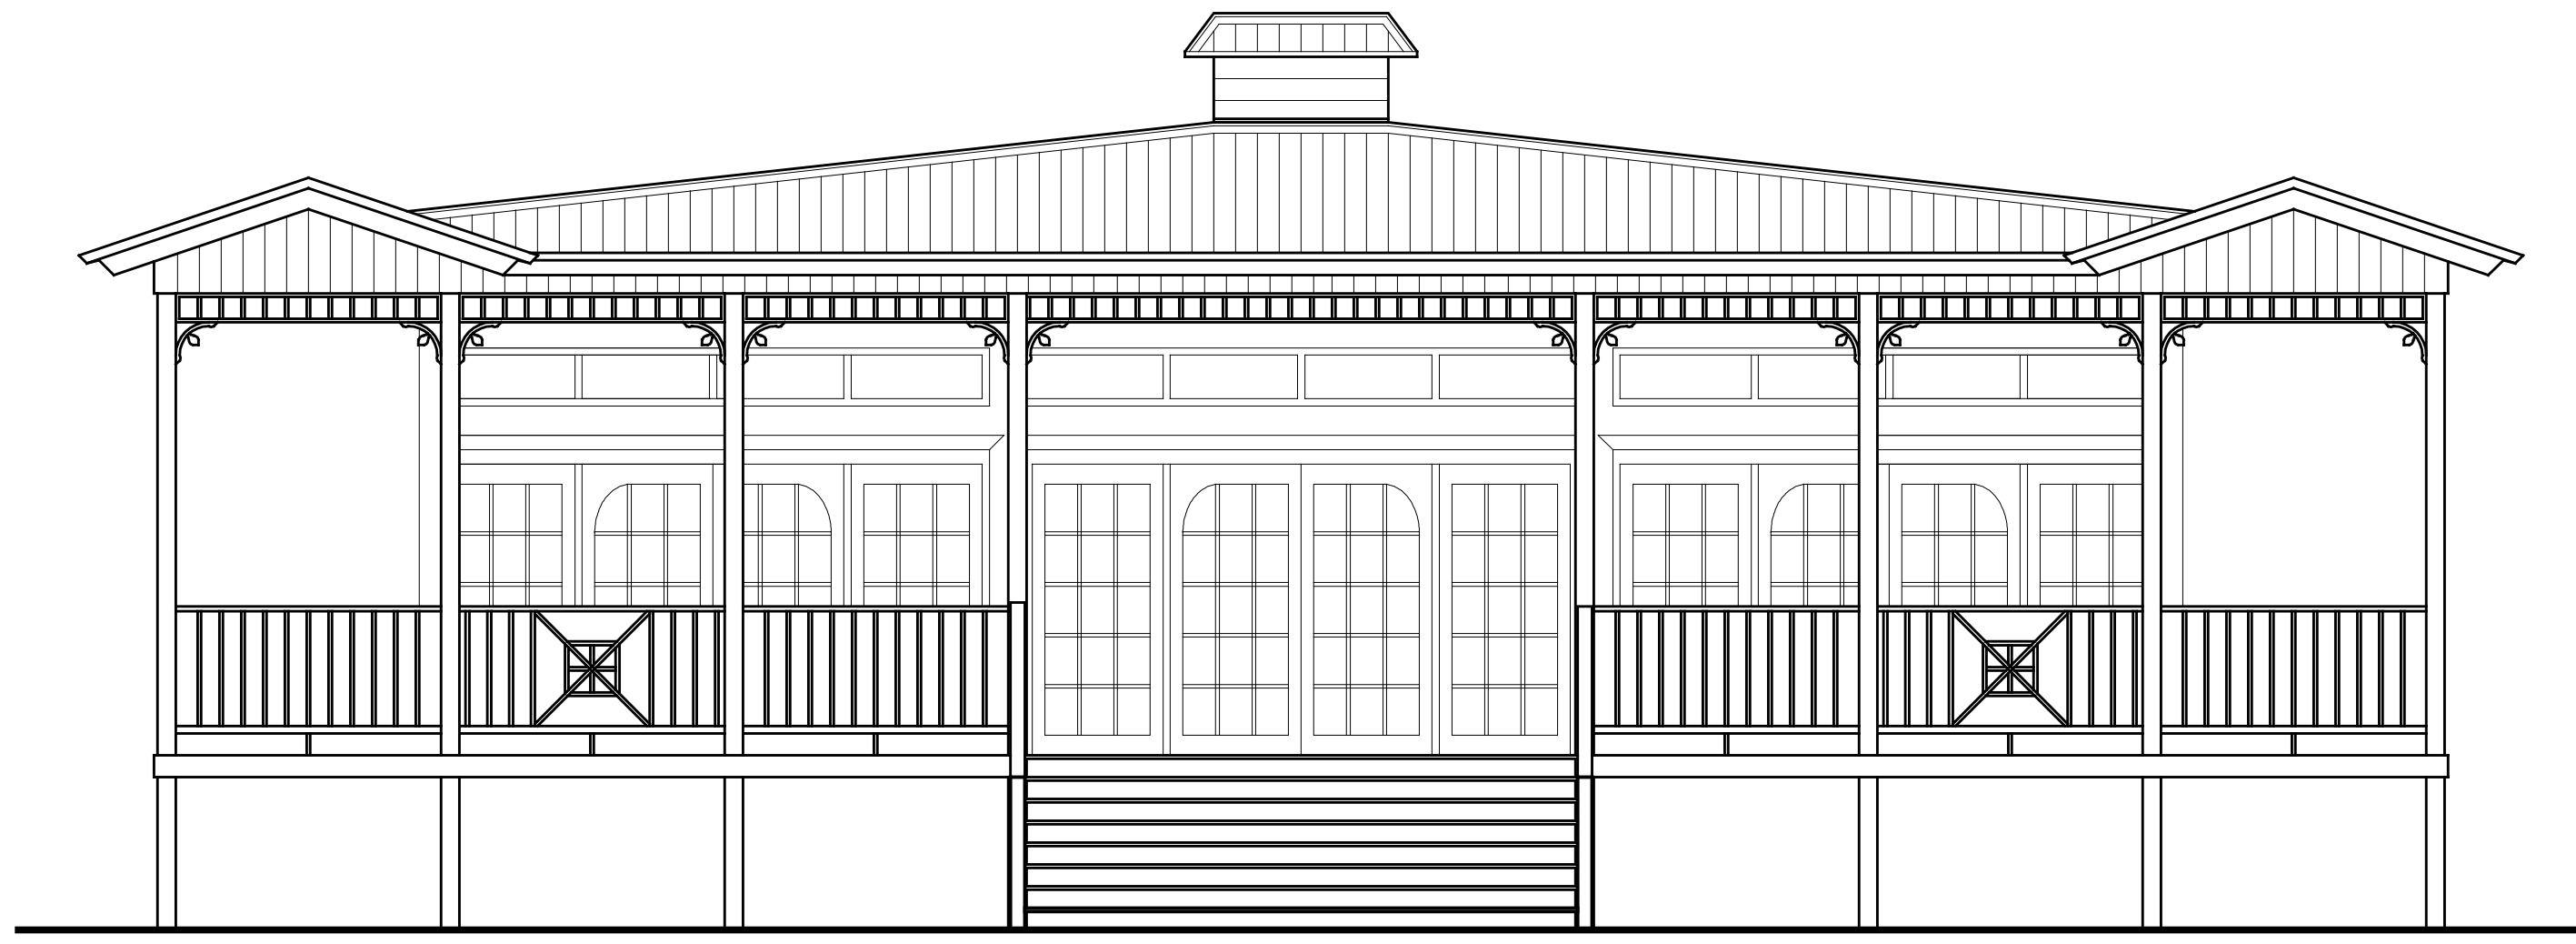

FRONT ELEVATION
 SCALE: 1/4" = 1' 0"

Iguana Creek
 Hummingbird Model
 A Geo Community in Spanish Point, Belize

REVISIONS

'A'	ISSUE
'B'	ISSUE
'C'	ISSUE
'D'	ISSUE
'E'	ISSUE
'F'	ISSUE

Hummingbird Model
 Floor Plan

SCALE: 1/4" = 1' 0"

SHEET NUMBER

1

Contractor must verify all dimensions, drawings, details and specifications and report any discrepancies to Project Coordinator prior to proceeding with work.