
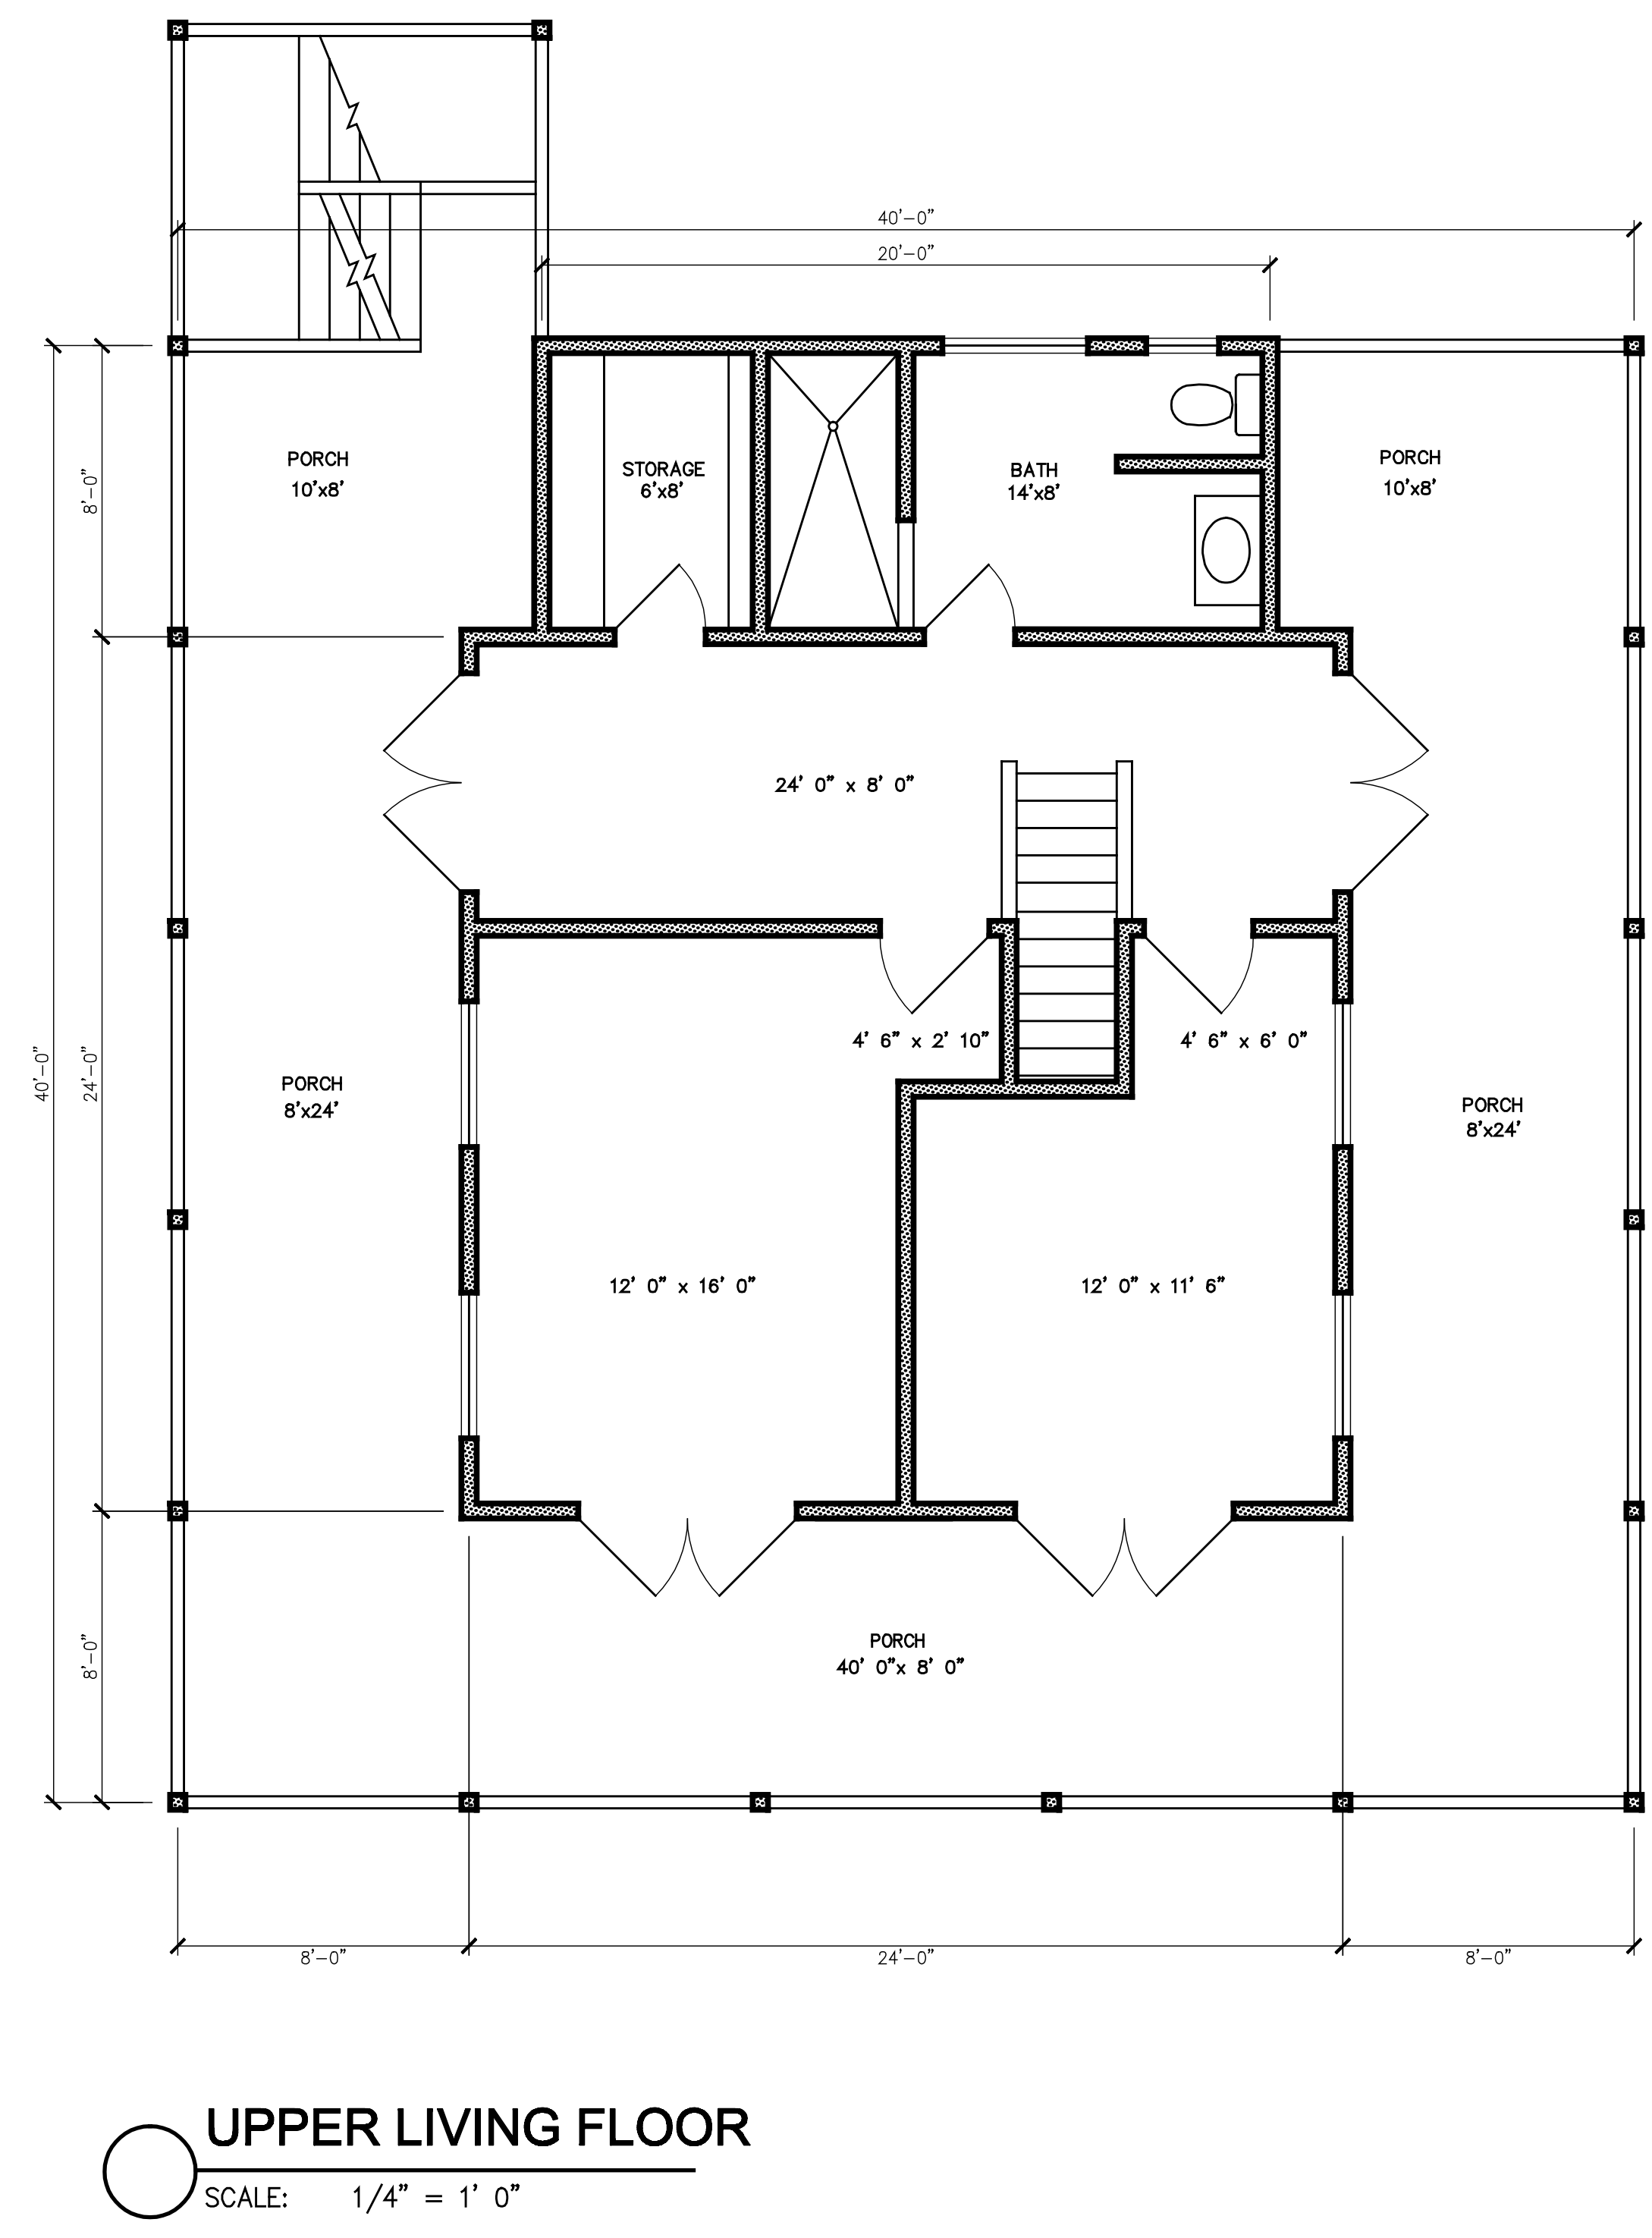


JOB NO:  
DRAWN:  
CHECKED:

**Global Awareness Institute**  
2208 S.E. 20th Street  
Fort Lauderdale, Florida 33316  
Tel: (954) 467-3631  
E-mail: gal.global@yahoo.com

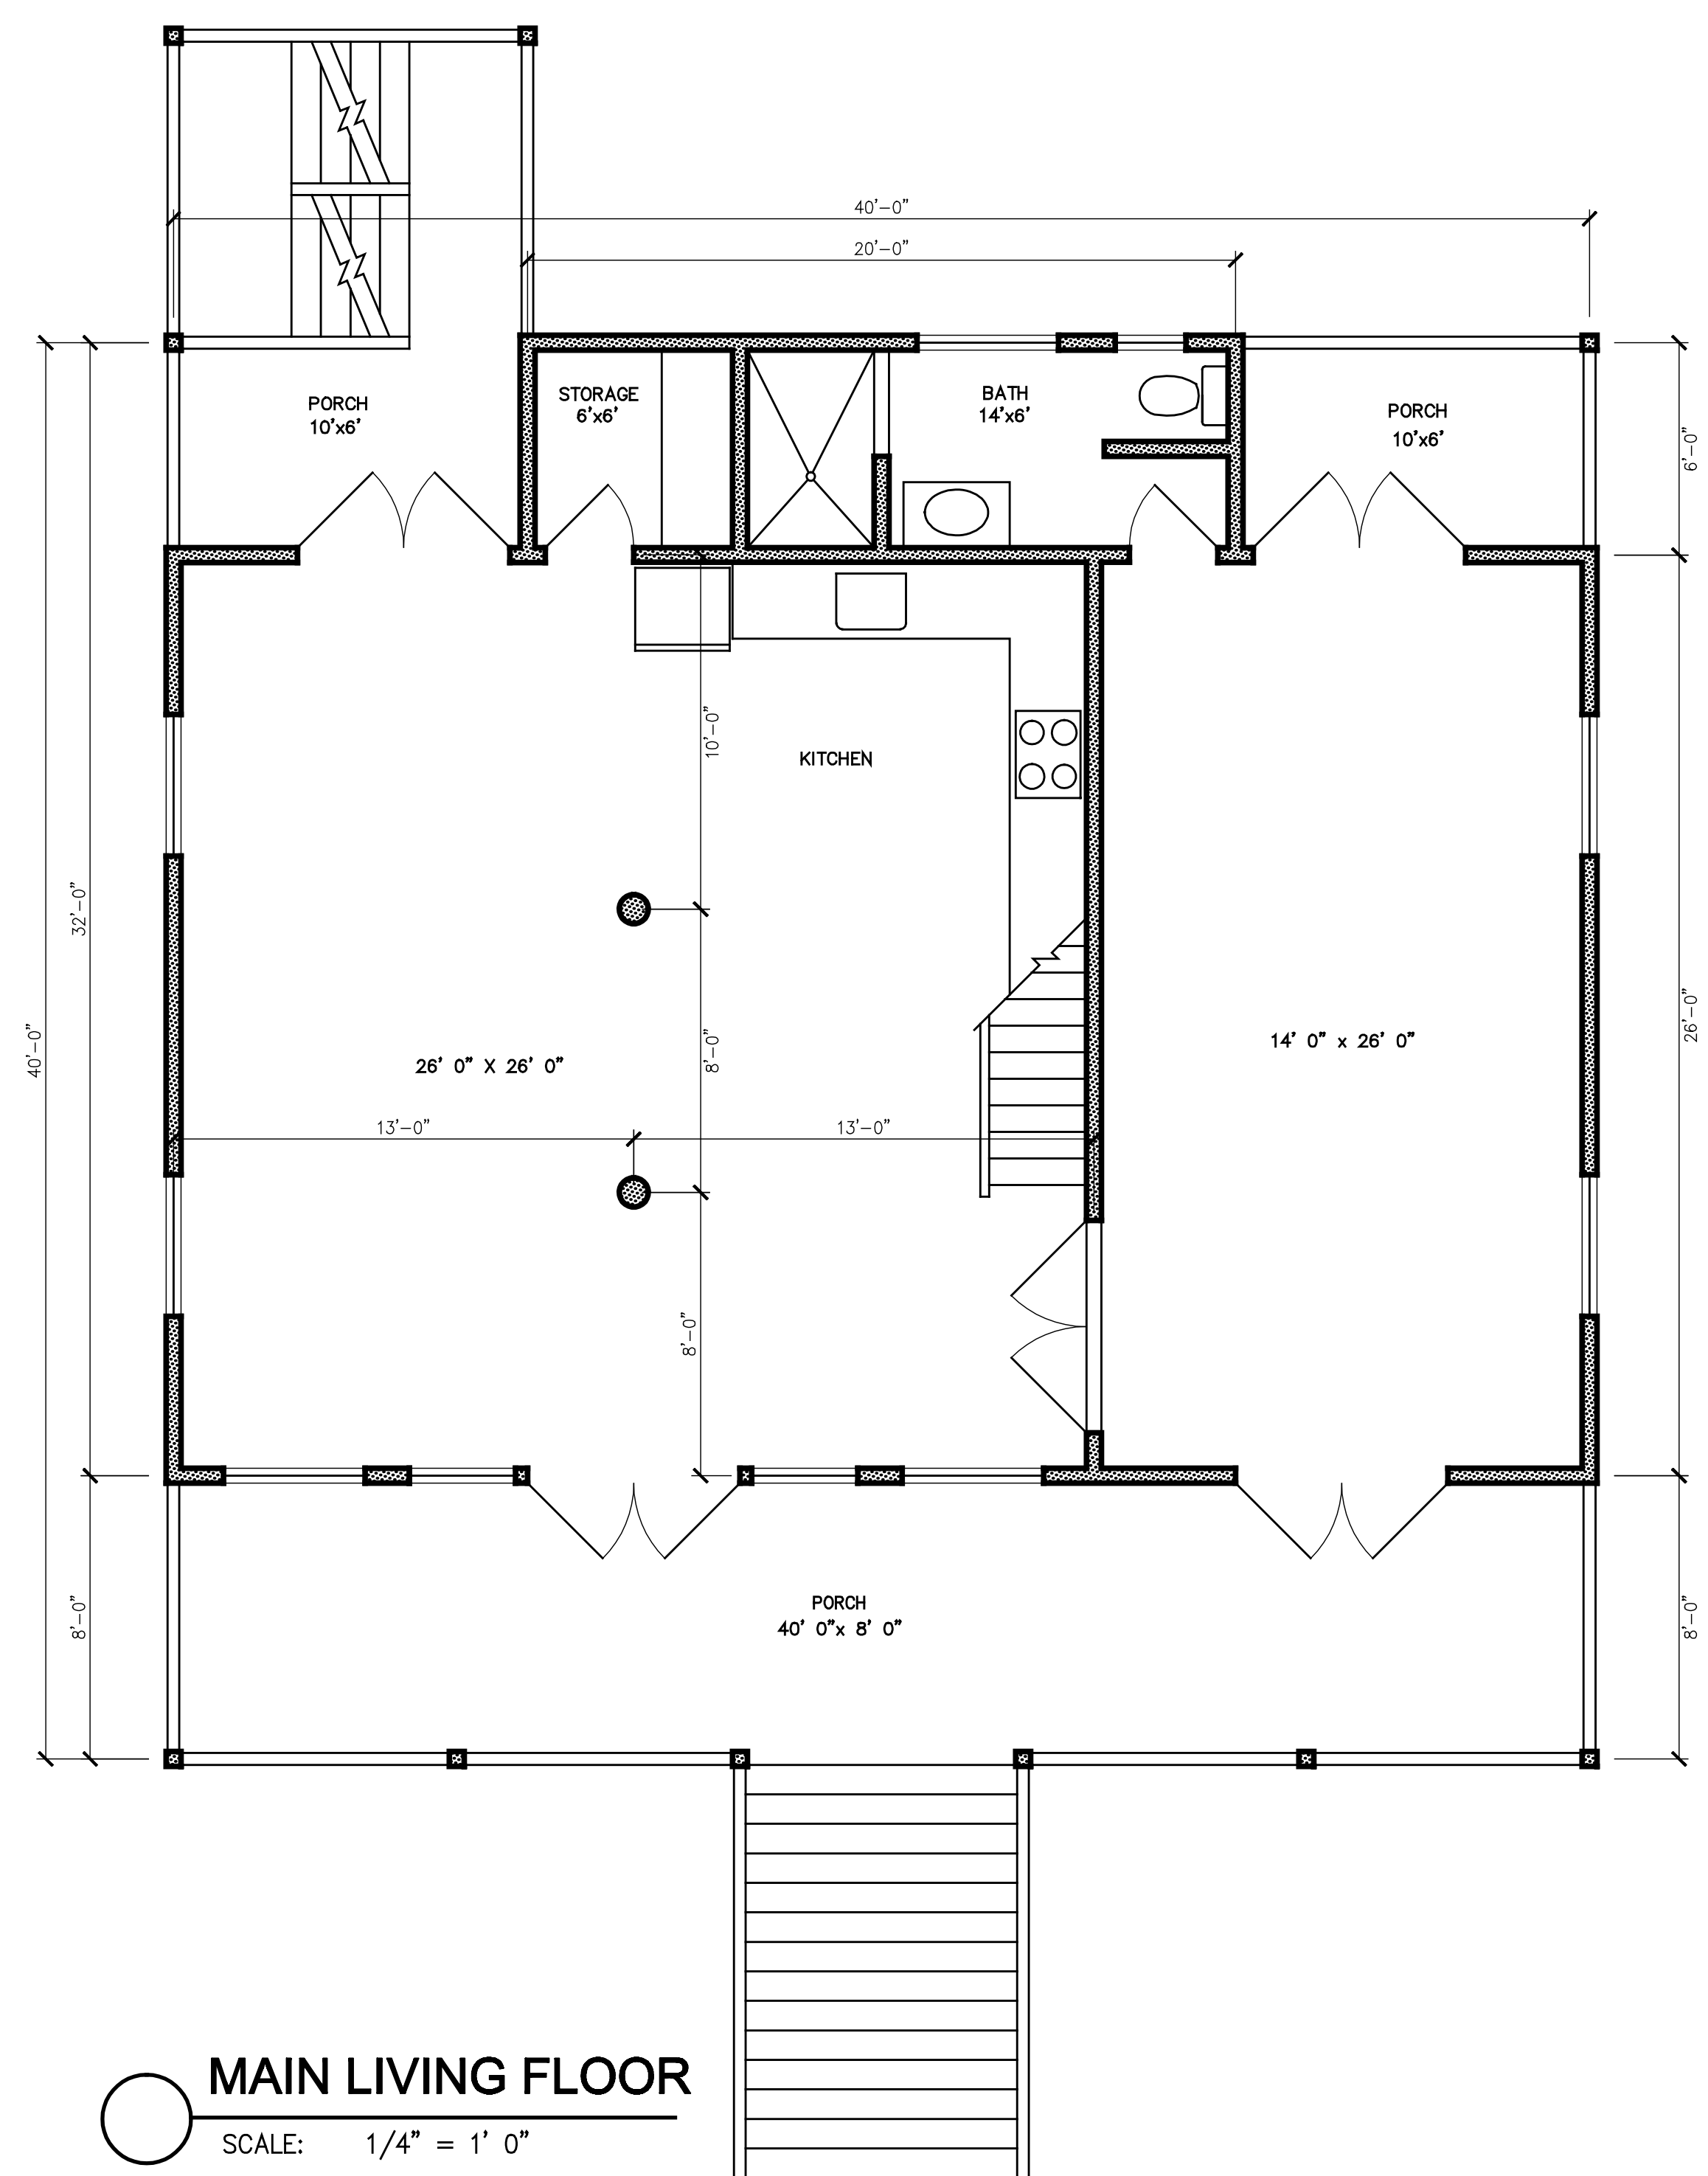

**Iguana Creek**  
Toucan Model One  
A Geo Community in Spanish Point, Belize

**REVISIONS**

'A'	ISSUE
'B'	ISSUE
'C'	ISSUE
'D'	ISSUE
'E'	ISSUE
'F'	ISSUE

Toucan Model One  
Floor Plan

SCALE: 1/4" = 1' 0"

SHEET NUMBER

1

Contractor must verify all dimensions, drawings, details and specifications and report any discrepancies to Project Coordinator prior to proceeding with work.