



DOOR SCHEDULE					
MARK	SIZE	TYPE	DESCRIPTION	THICK	QUAN.
①	3'-0" x 8'-0"	EXT.	STOREFRONT	1 3/4"	2
②	3'-0" x 8'-0"	EXT.	HOLLOW METAL DOOR WITH PANIC HARDWARE AND THRESHOLD	1 3/4"	1

FLASHING NOTE:  
 6/2. TO PROVIDE FLASHING & COUNTER FLASHING PER SMACNA STANDARDS AT ALL INTERSECTING VERTICAL SURFACES.

WINDOW SCHEDULE					
MARK	SIZE	TYPE	DESCRIPTION	THICK	QUAN.
Ⓐ	2'-8" x 5'-0"	EXT.	STOREFRONT		12
Ⓑ	12'-2" W	EXT.	STOREFRONT CURVED RADIUS TOP		1

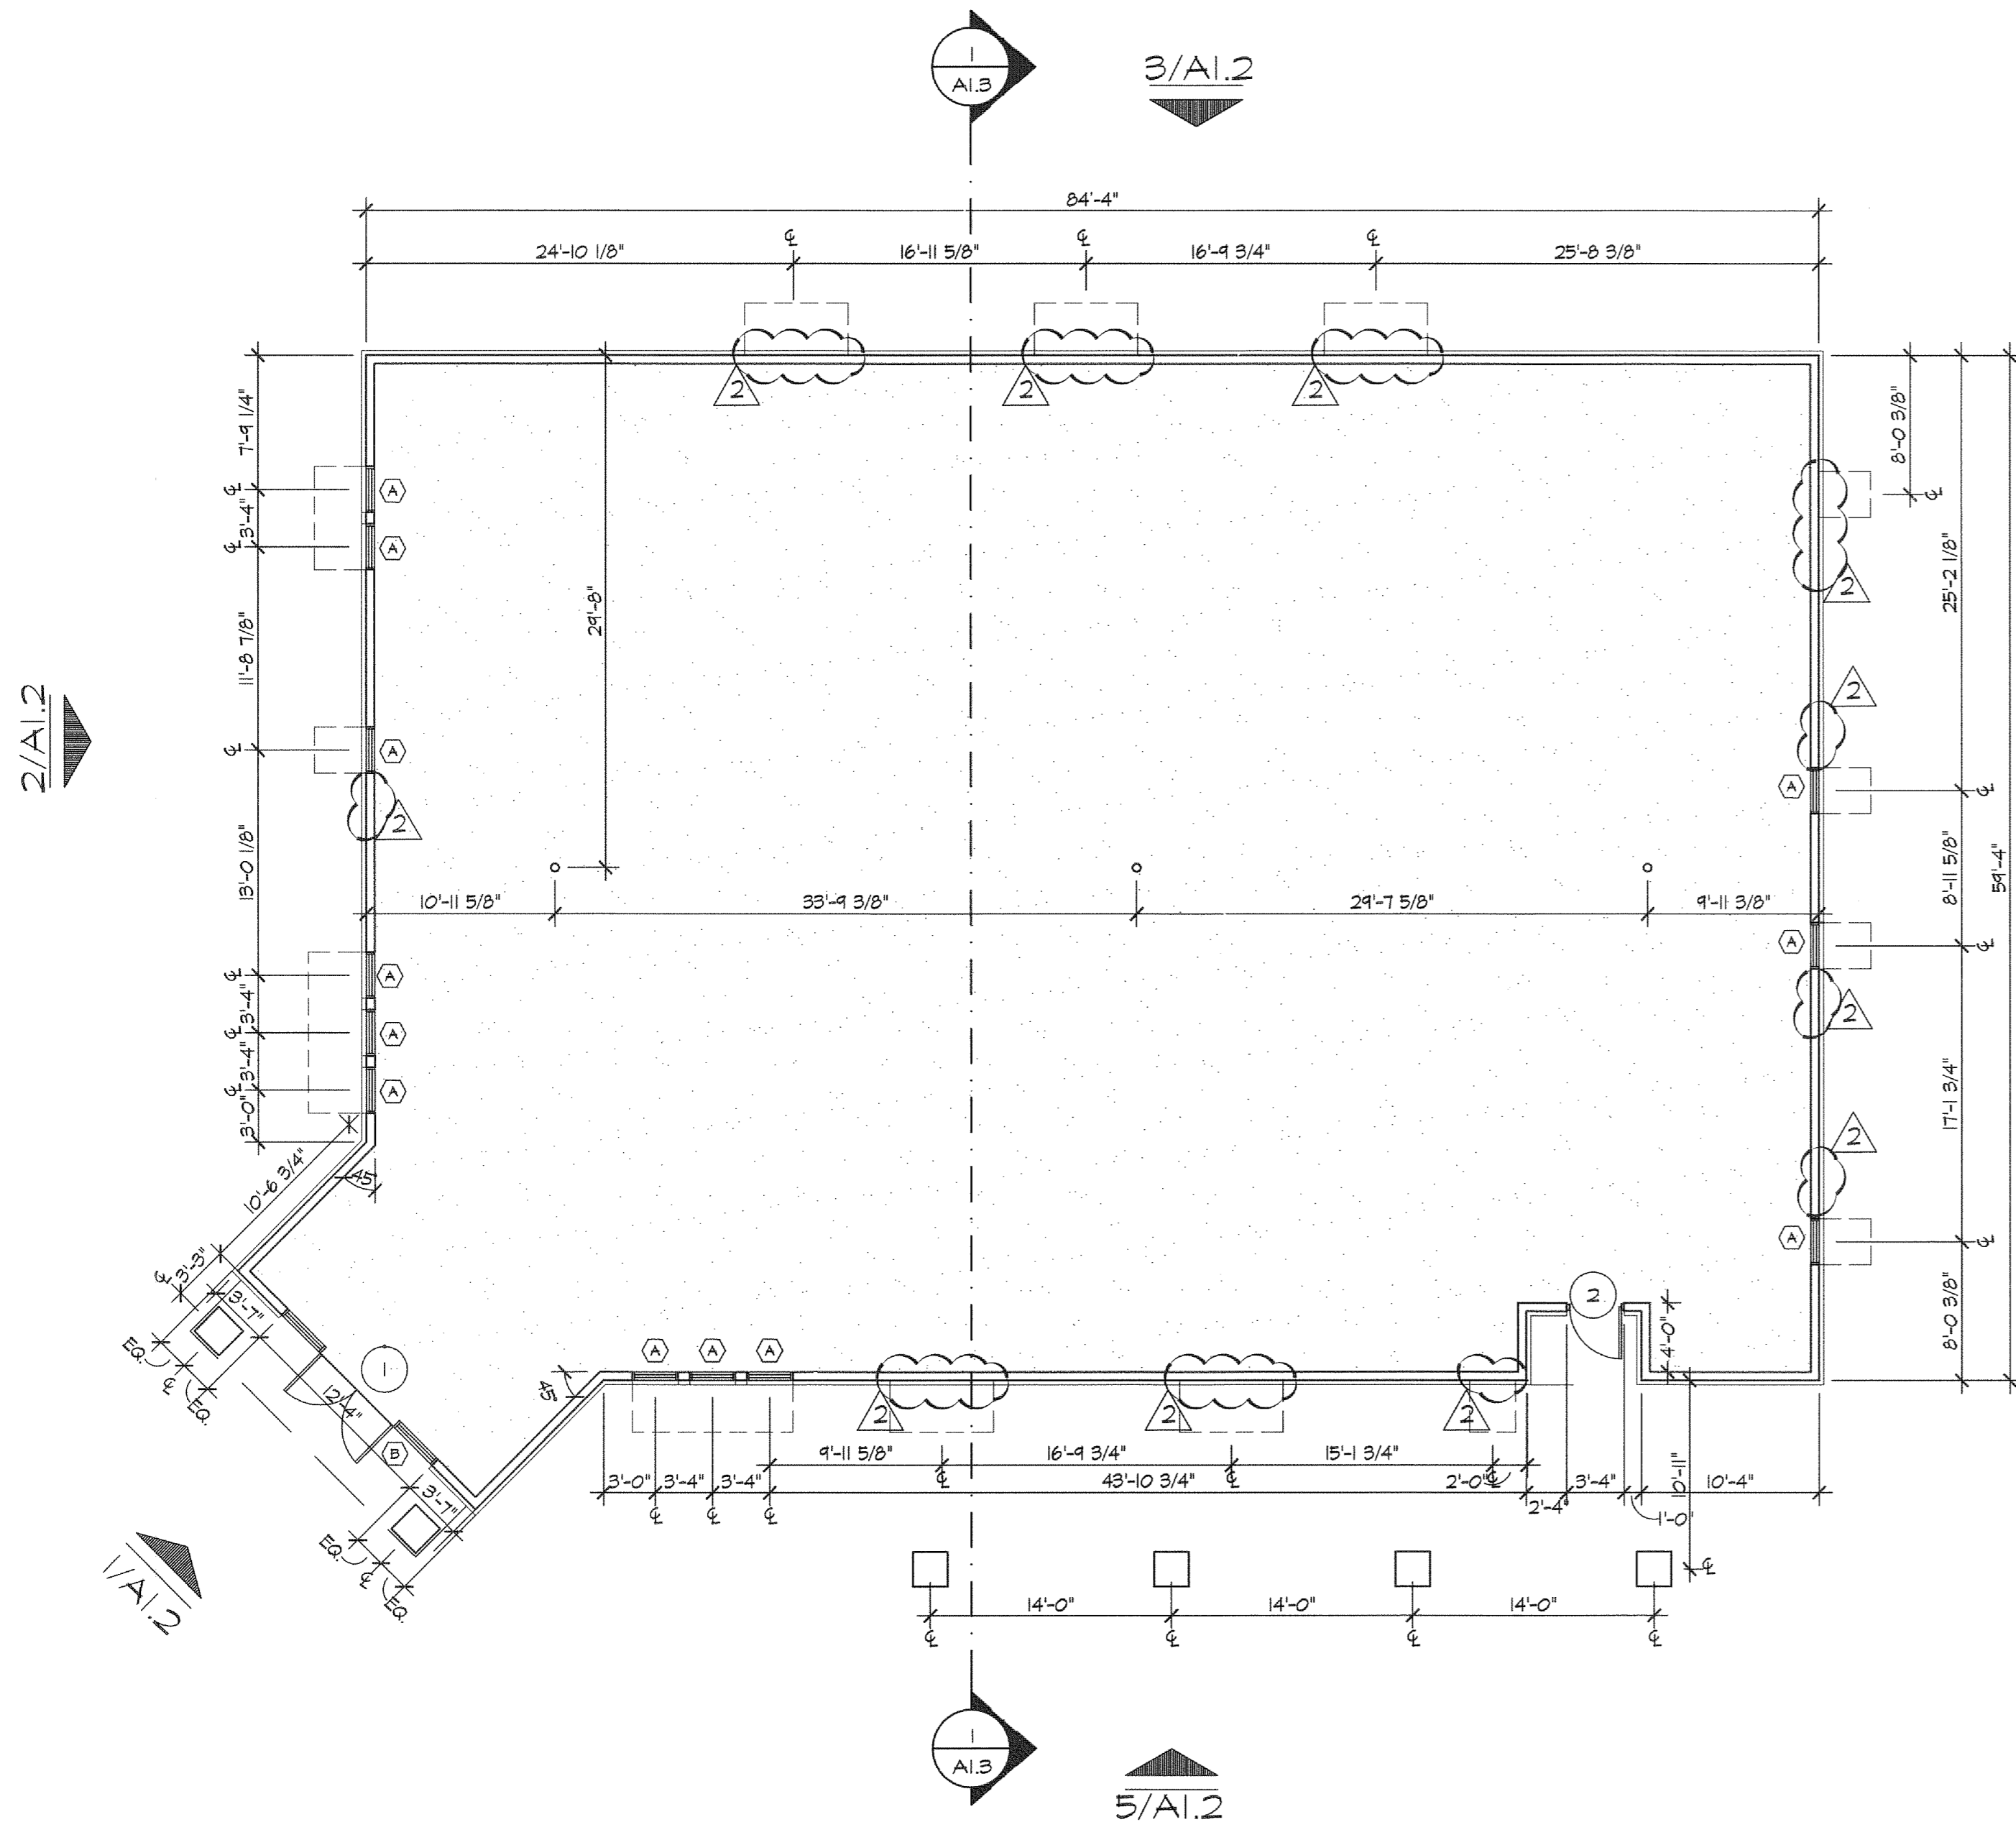


**1 FLOOR PLAN - BLDG. 1**  
 SCALE: 1/8" = 1'-0"

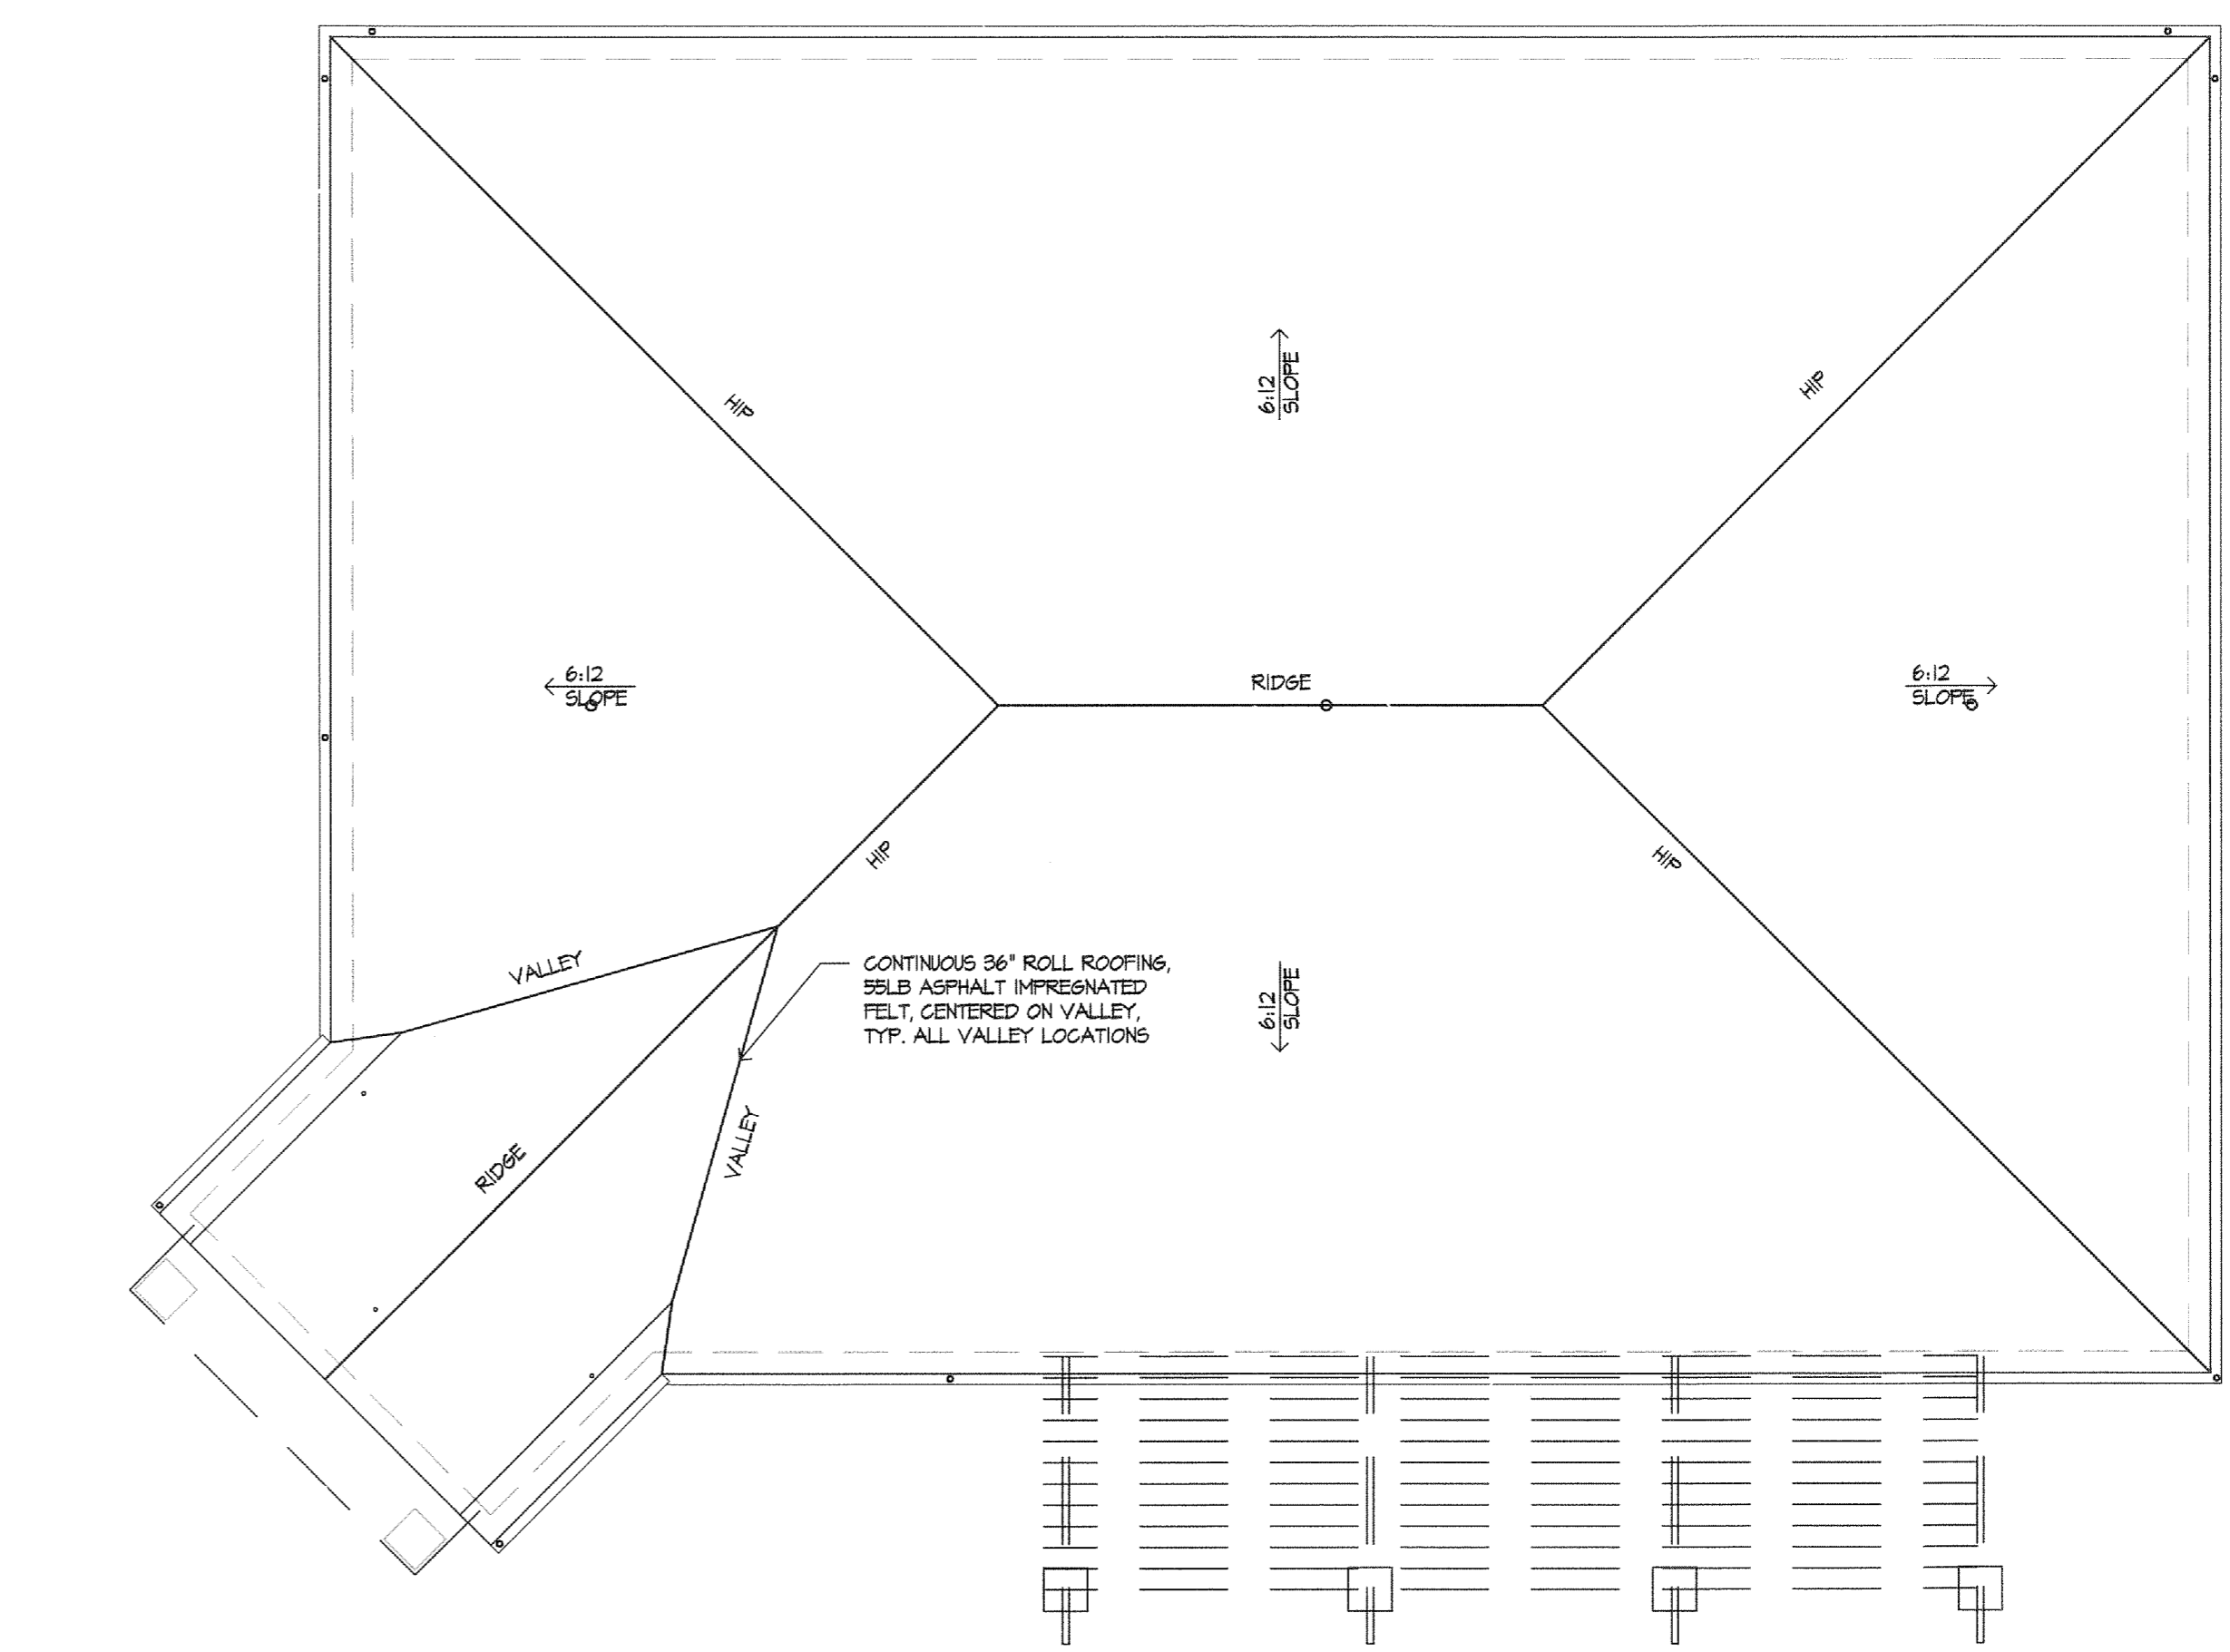

**2 ROOF PLAN - BLDG. 1**  
 SCALE: 1/8" = 1'-0"

OWNER REVISIONS  
 02-27-08  
 2

CONTRACTOR SHALL VERIFY ALL DIMENSIONS AT THE JOB SITE AND NOTIFY THE ARCHITECTS OF ANY DIMENSIONAL ERRORS, OMISSIONS OR DISCREPANCIES BEFORE BEGINNING OR FABRICATING ANY WORK  
 DO NOT SCALE DRAWINGS

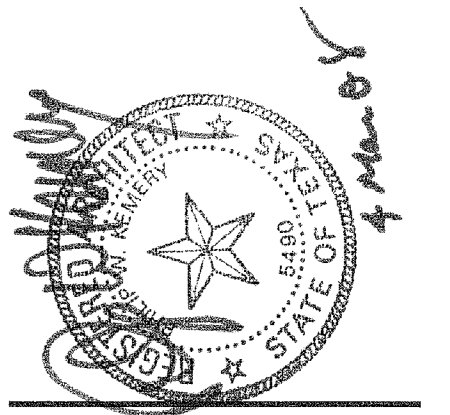

**linear!**  
 the architecture of Kemery Brundige and Young  
 5005 W Royal Lane, Suite 144  
 Irving, TX 75063  
 Phone: 972.929.9226  
 Fax: 972.929.9061  
 linbox@linear-architecture.com

**HERITAGE TRACE  
 OFFICE PARK  
 PHASE 4 - BLDG. 1  
 FT. WORTH, TX**

JOB NUMBER  
**07.131**

SHEET TITLE  
**FLOOR PLAN & ROOF PLAN**

SHEET NUMBER  
**A1.1**

DATE OF ORIGINAL ISSUE  
 © NOVEMBER 2nd 2007