




**1 NORTHWEST ELEVATION - BLDG. 1**  
SCALE: 1/8" = 1'-0"

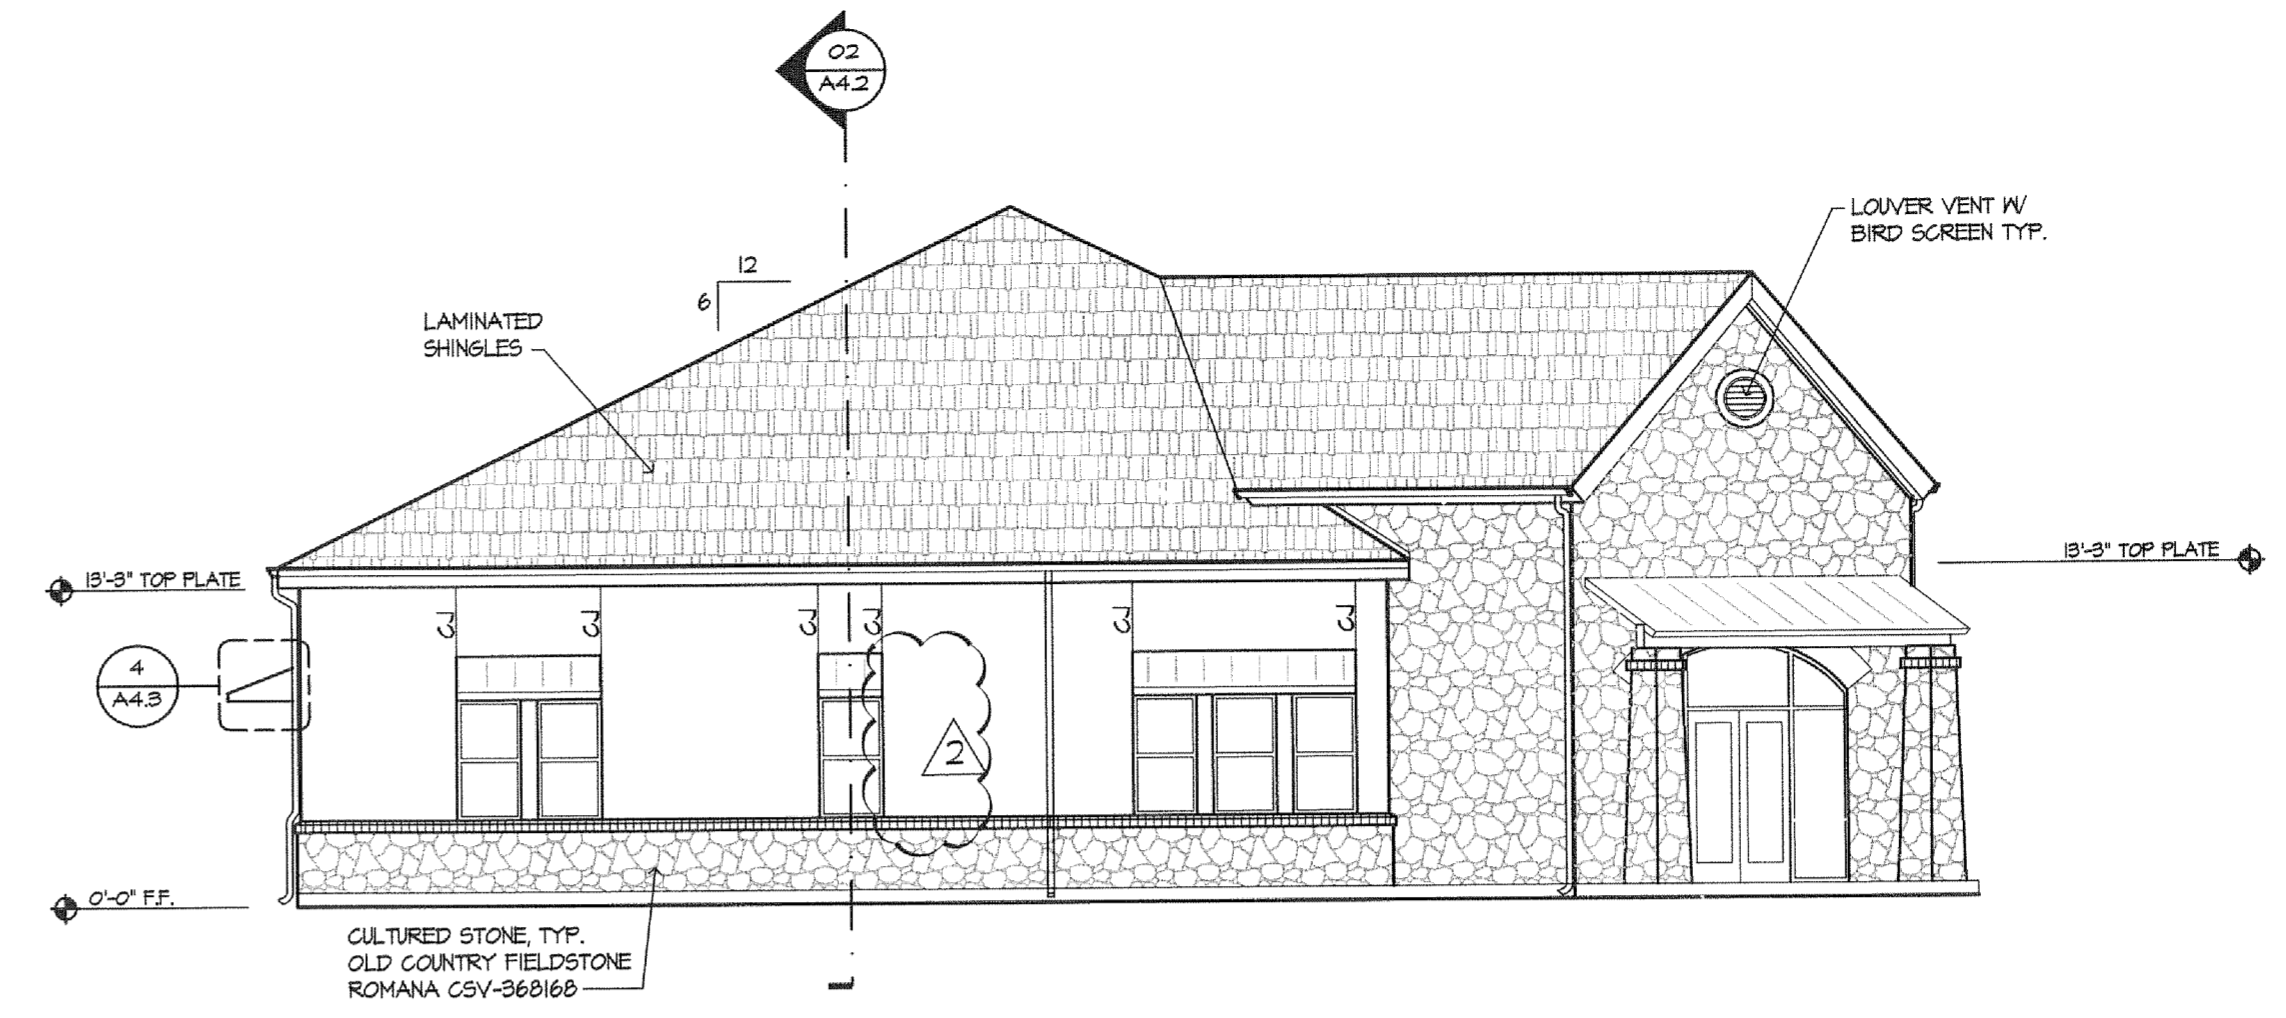


**2 NORTH SIDE ELEVATION - BLDG. 1**  
SCALE: 1/8" = 1'-0"

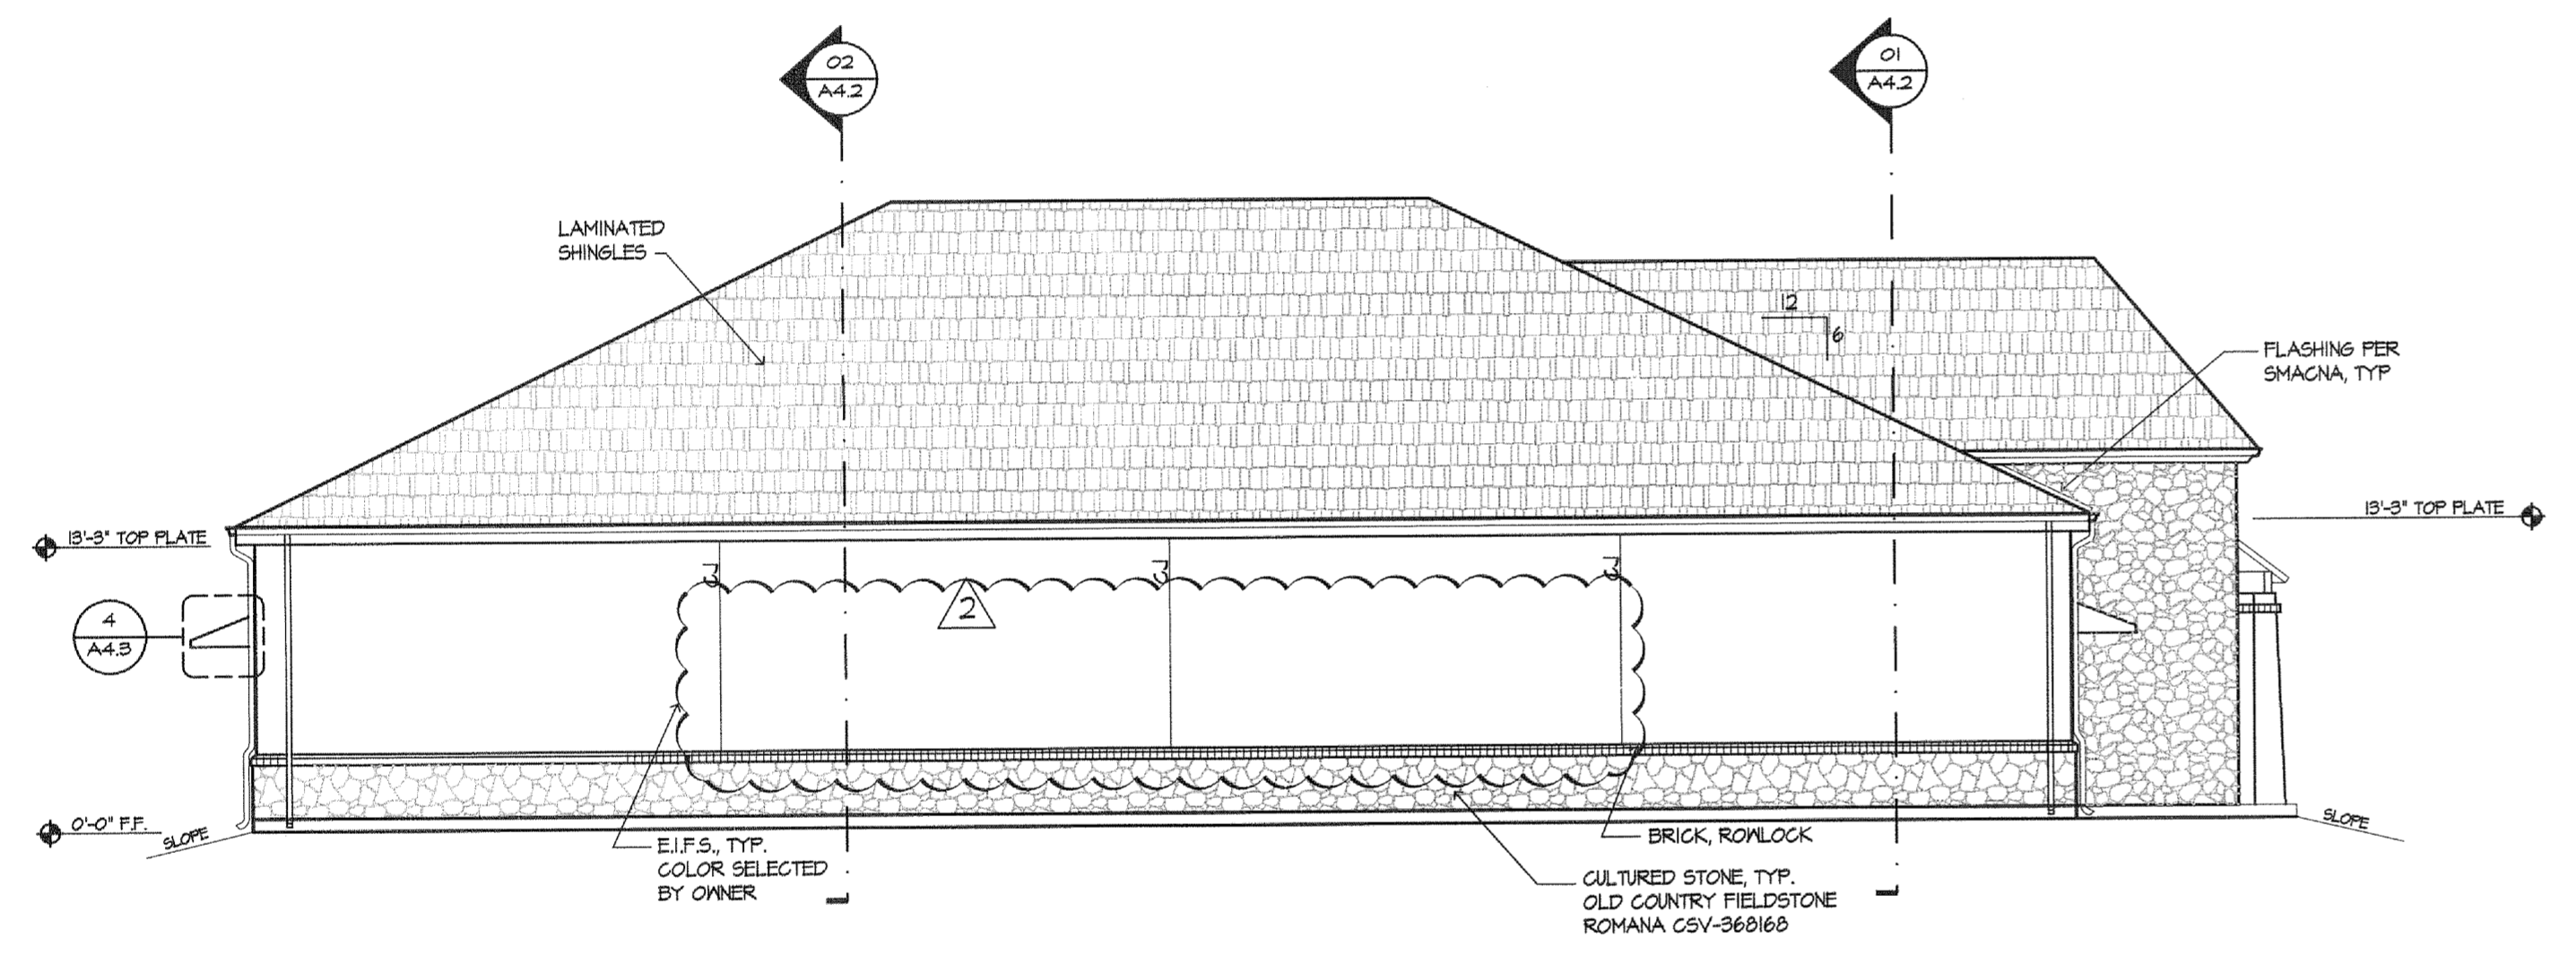

**3 EAST SIDE ELEVATION - BLDG. 1**  
SCALE: 1/8" = 1'-0"

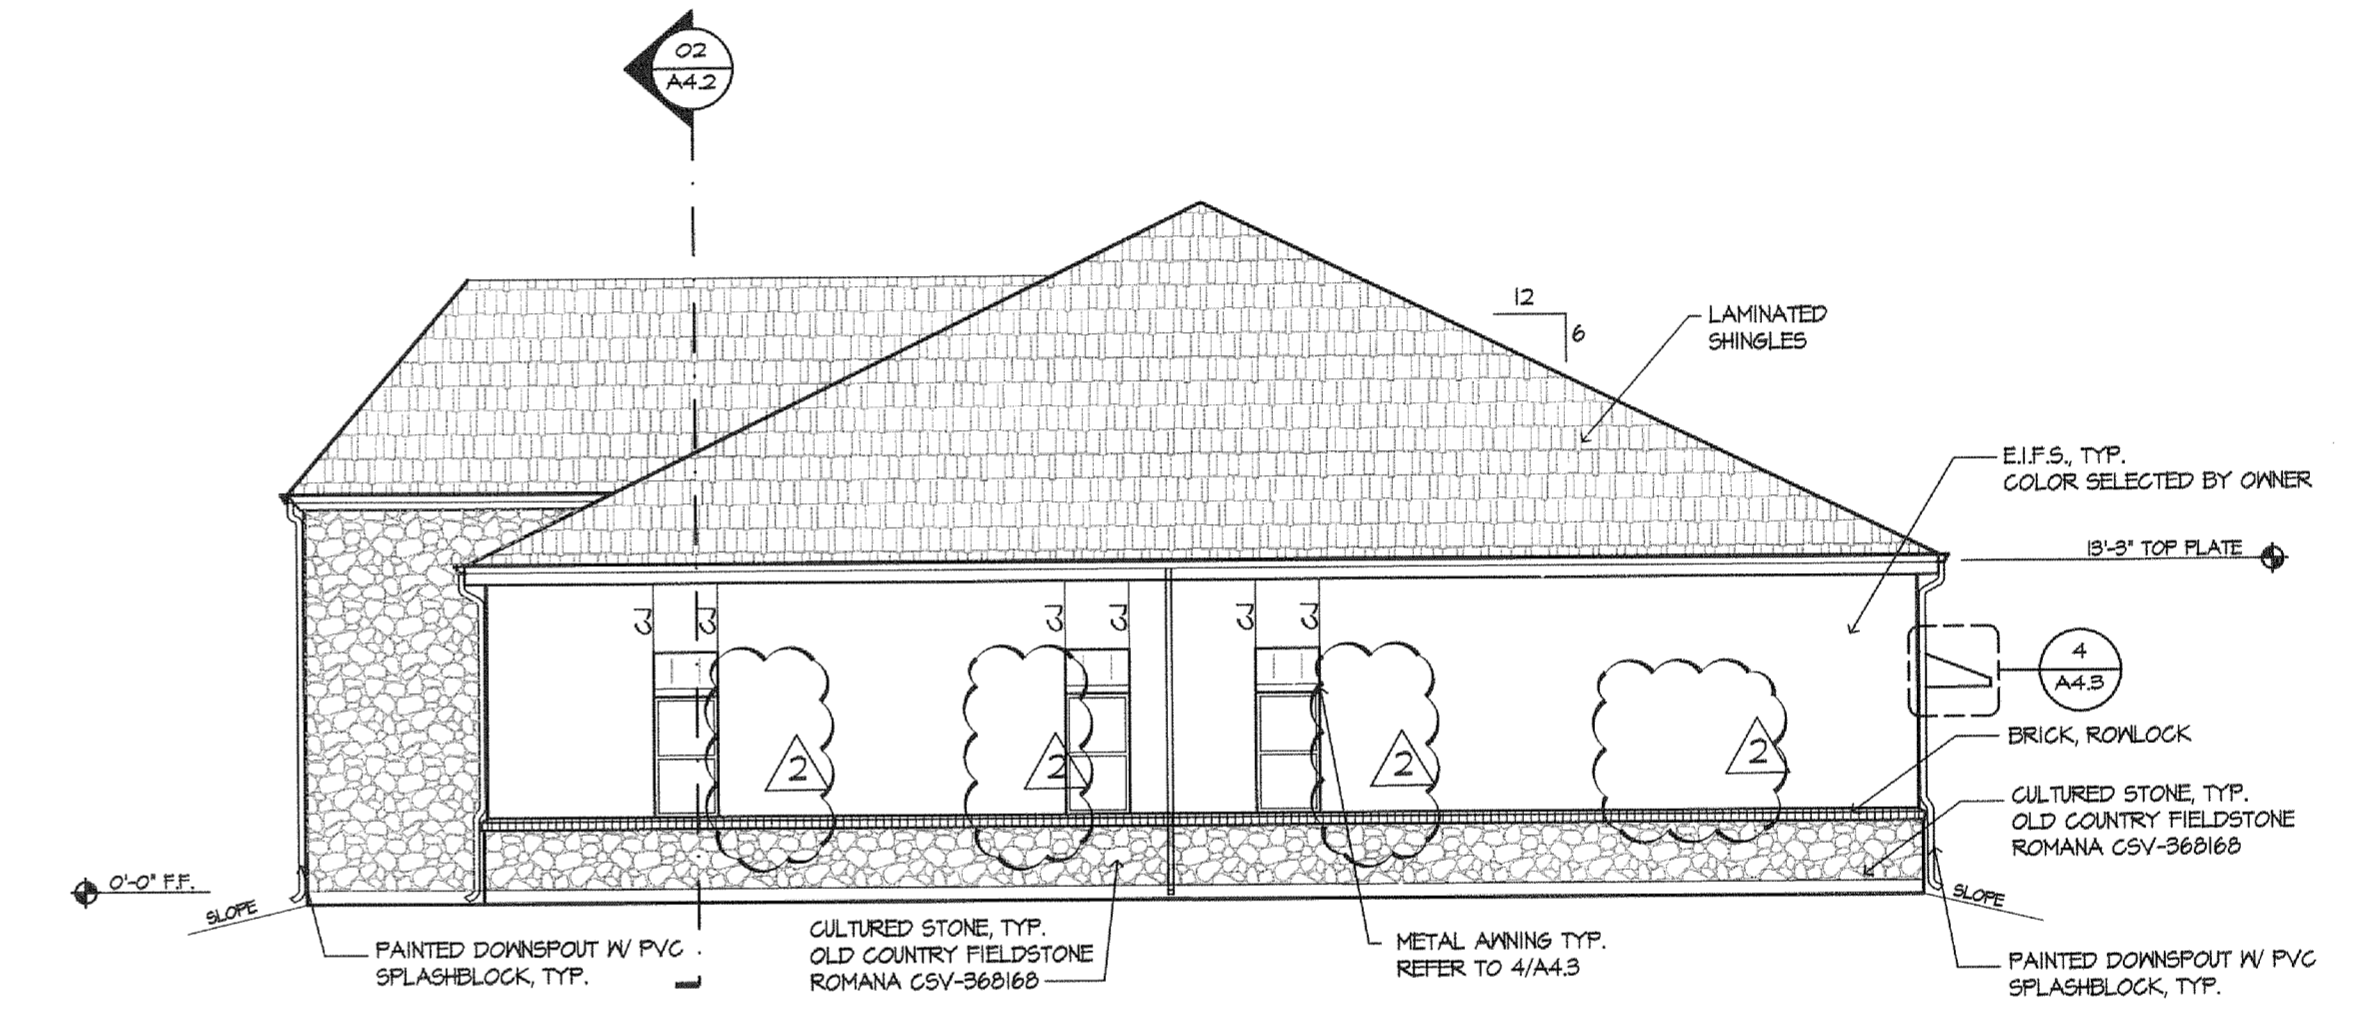

**4 SOUTH SIDE ELEVATION - BLDG. 1**  
SCALE: 1/8" = 1'-0"

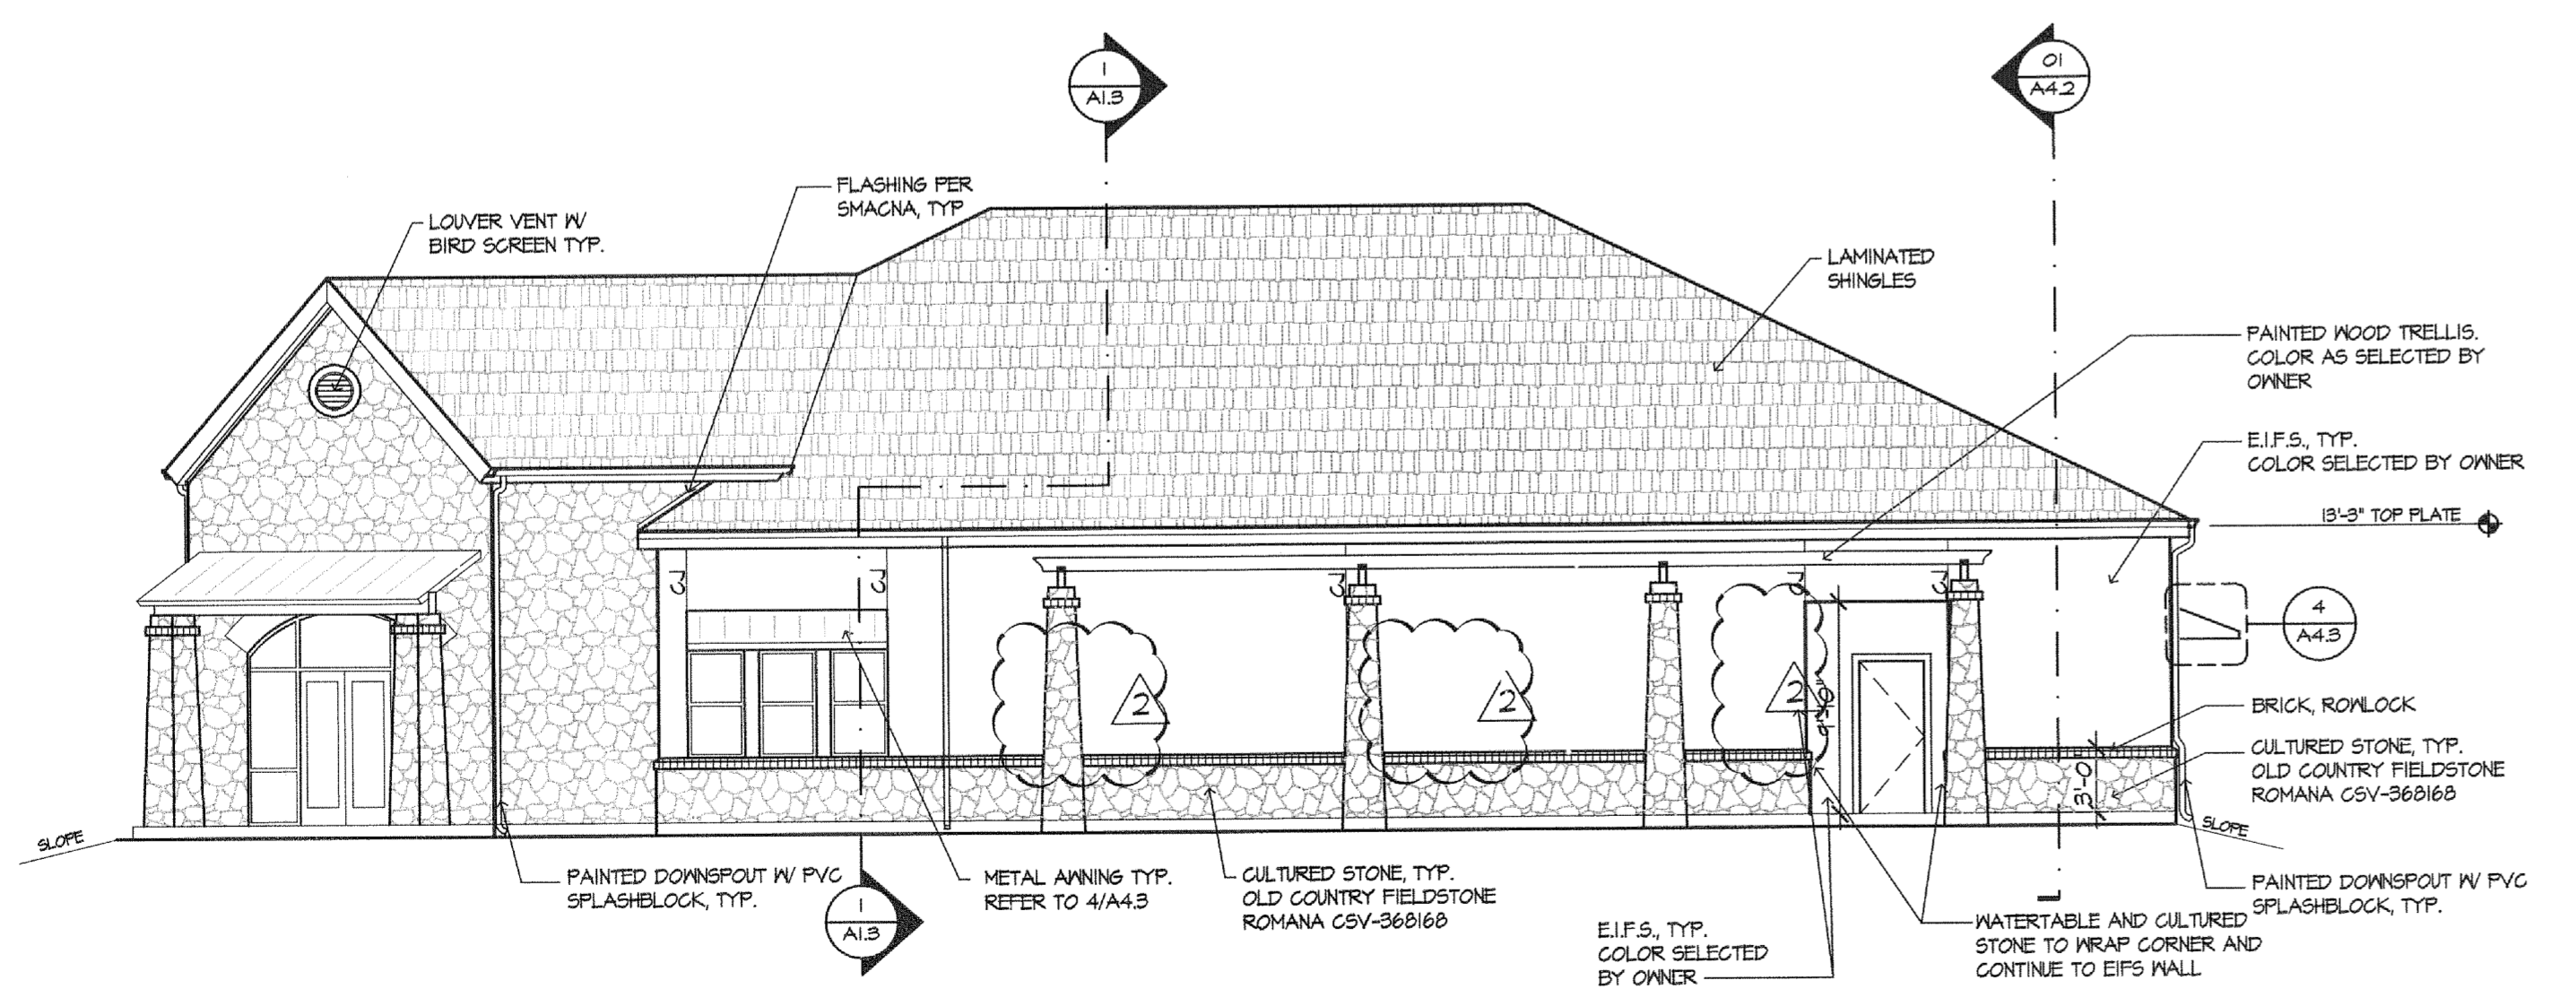

**5 WEST SIDE ELEVATION - BLDG. 1**  
SCALE: 1/8" = 1'-0"

OWNER REVISIONS

02-21-08

NO. 1

CONTRACTOR SHALL VERIFY ALL DIMENSIONS AT THE JOB SITE AND NOTIFY THE ARCHITECTS OF ANY DIMENSIONAL ERRORS, OMISSIONS OR DISCREPANCIES BEFORE BEGINNING OR FABRICATING ANY WORK. DO NOT SCALE DRAWINGS.

DATE

REVISIONS

BY

**Linear!**

the architecture of Kemery Brundige and Young

5005 W. Regal Lane Suite 144  
Ft. Worth, TX 76163  
Phone: 972.929.9226  
Fax: 972.929.9061  
inb@linear-architecture.com

HERITAGE TRACE  
OFFICE PARK  
PHASE 4 - BLDG. 1  
FT. WORTH, TX

JOB NUMBER  
**07.131**

SHEET TITLE  
**EXTERIOR ELEVATIONS**

SHEET NUMBER  
**A1.2**

DATE OF ORIGINAL ISSUE  
NOVEMBER 2nd 2007