



**1 WALL SECTION**  
SCALE: 3/4" = 1'-0"

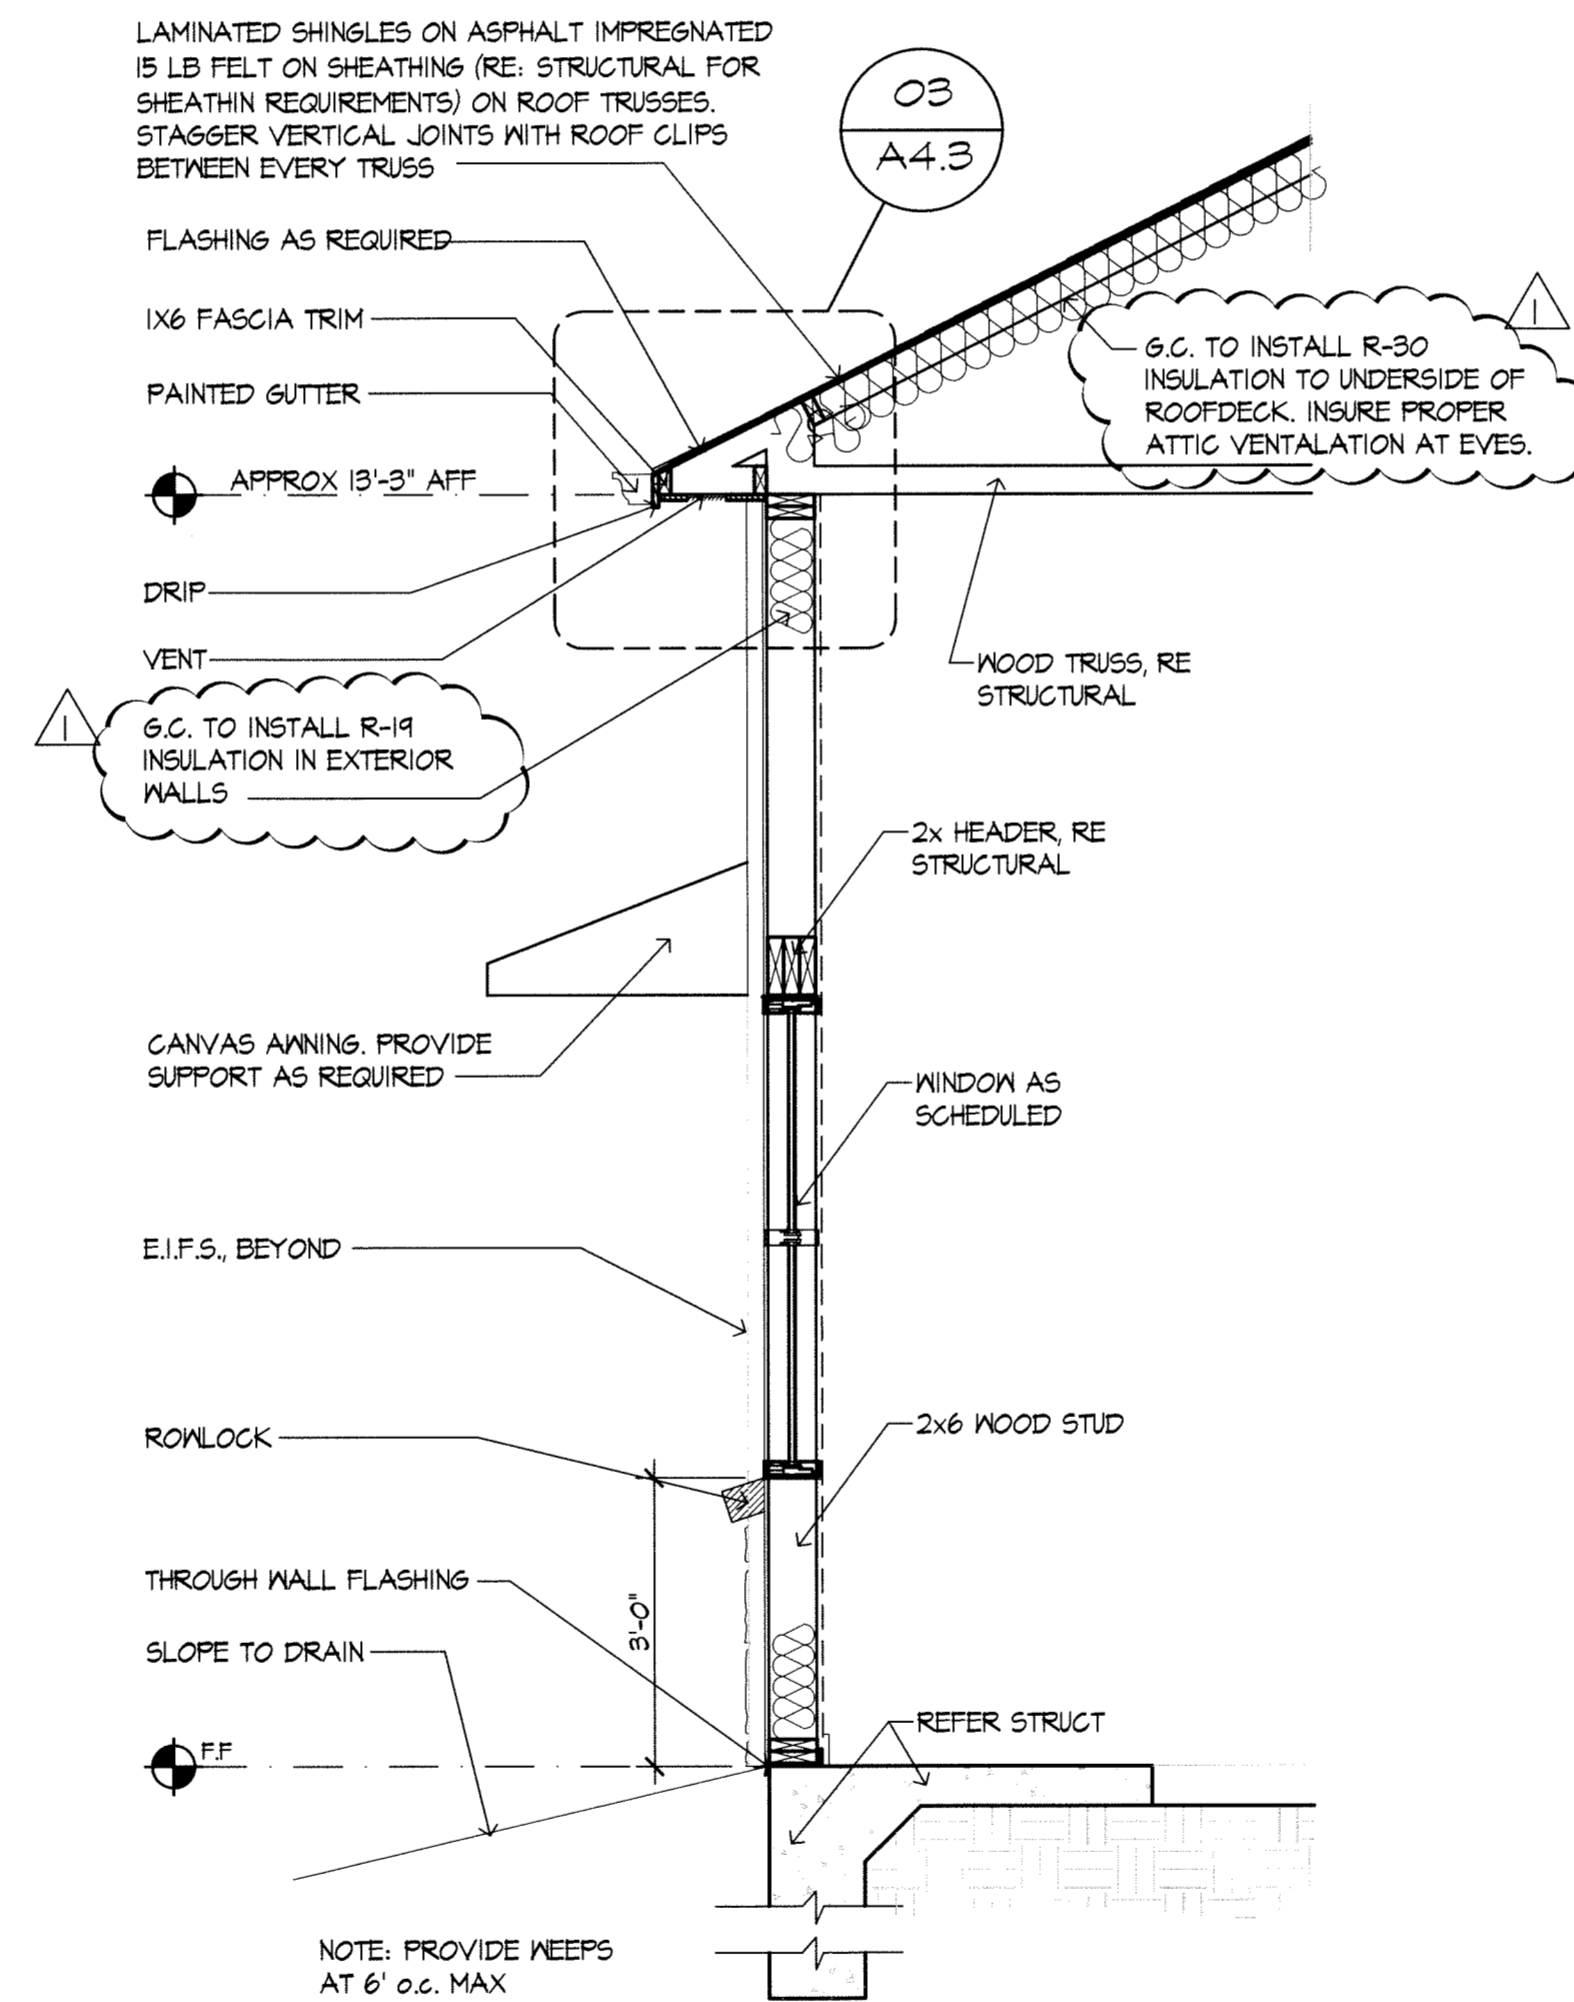


**2 WALL SECTION**  
SCALE: 3/4" = 1'-0"

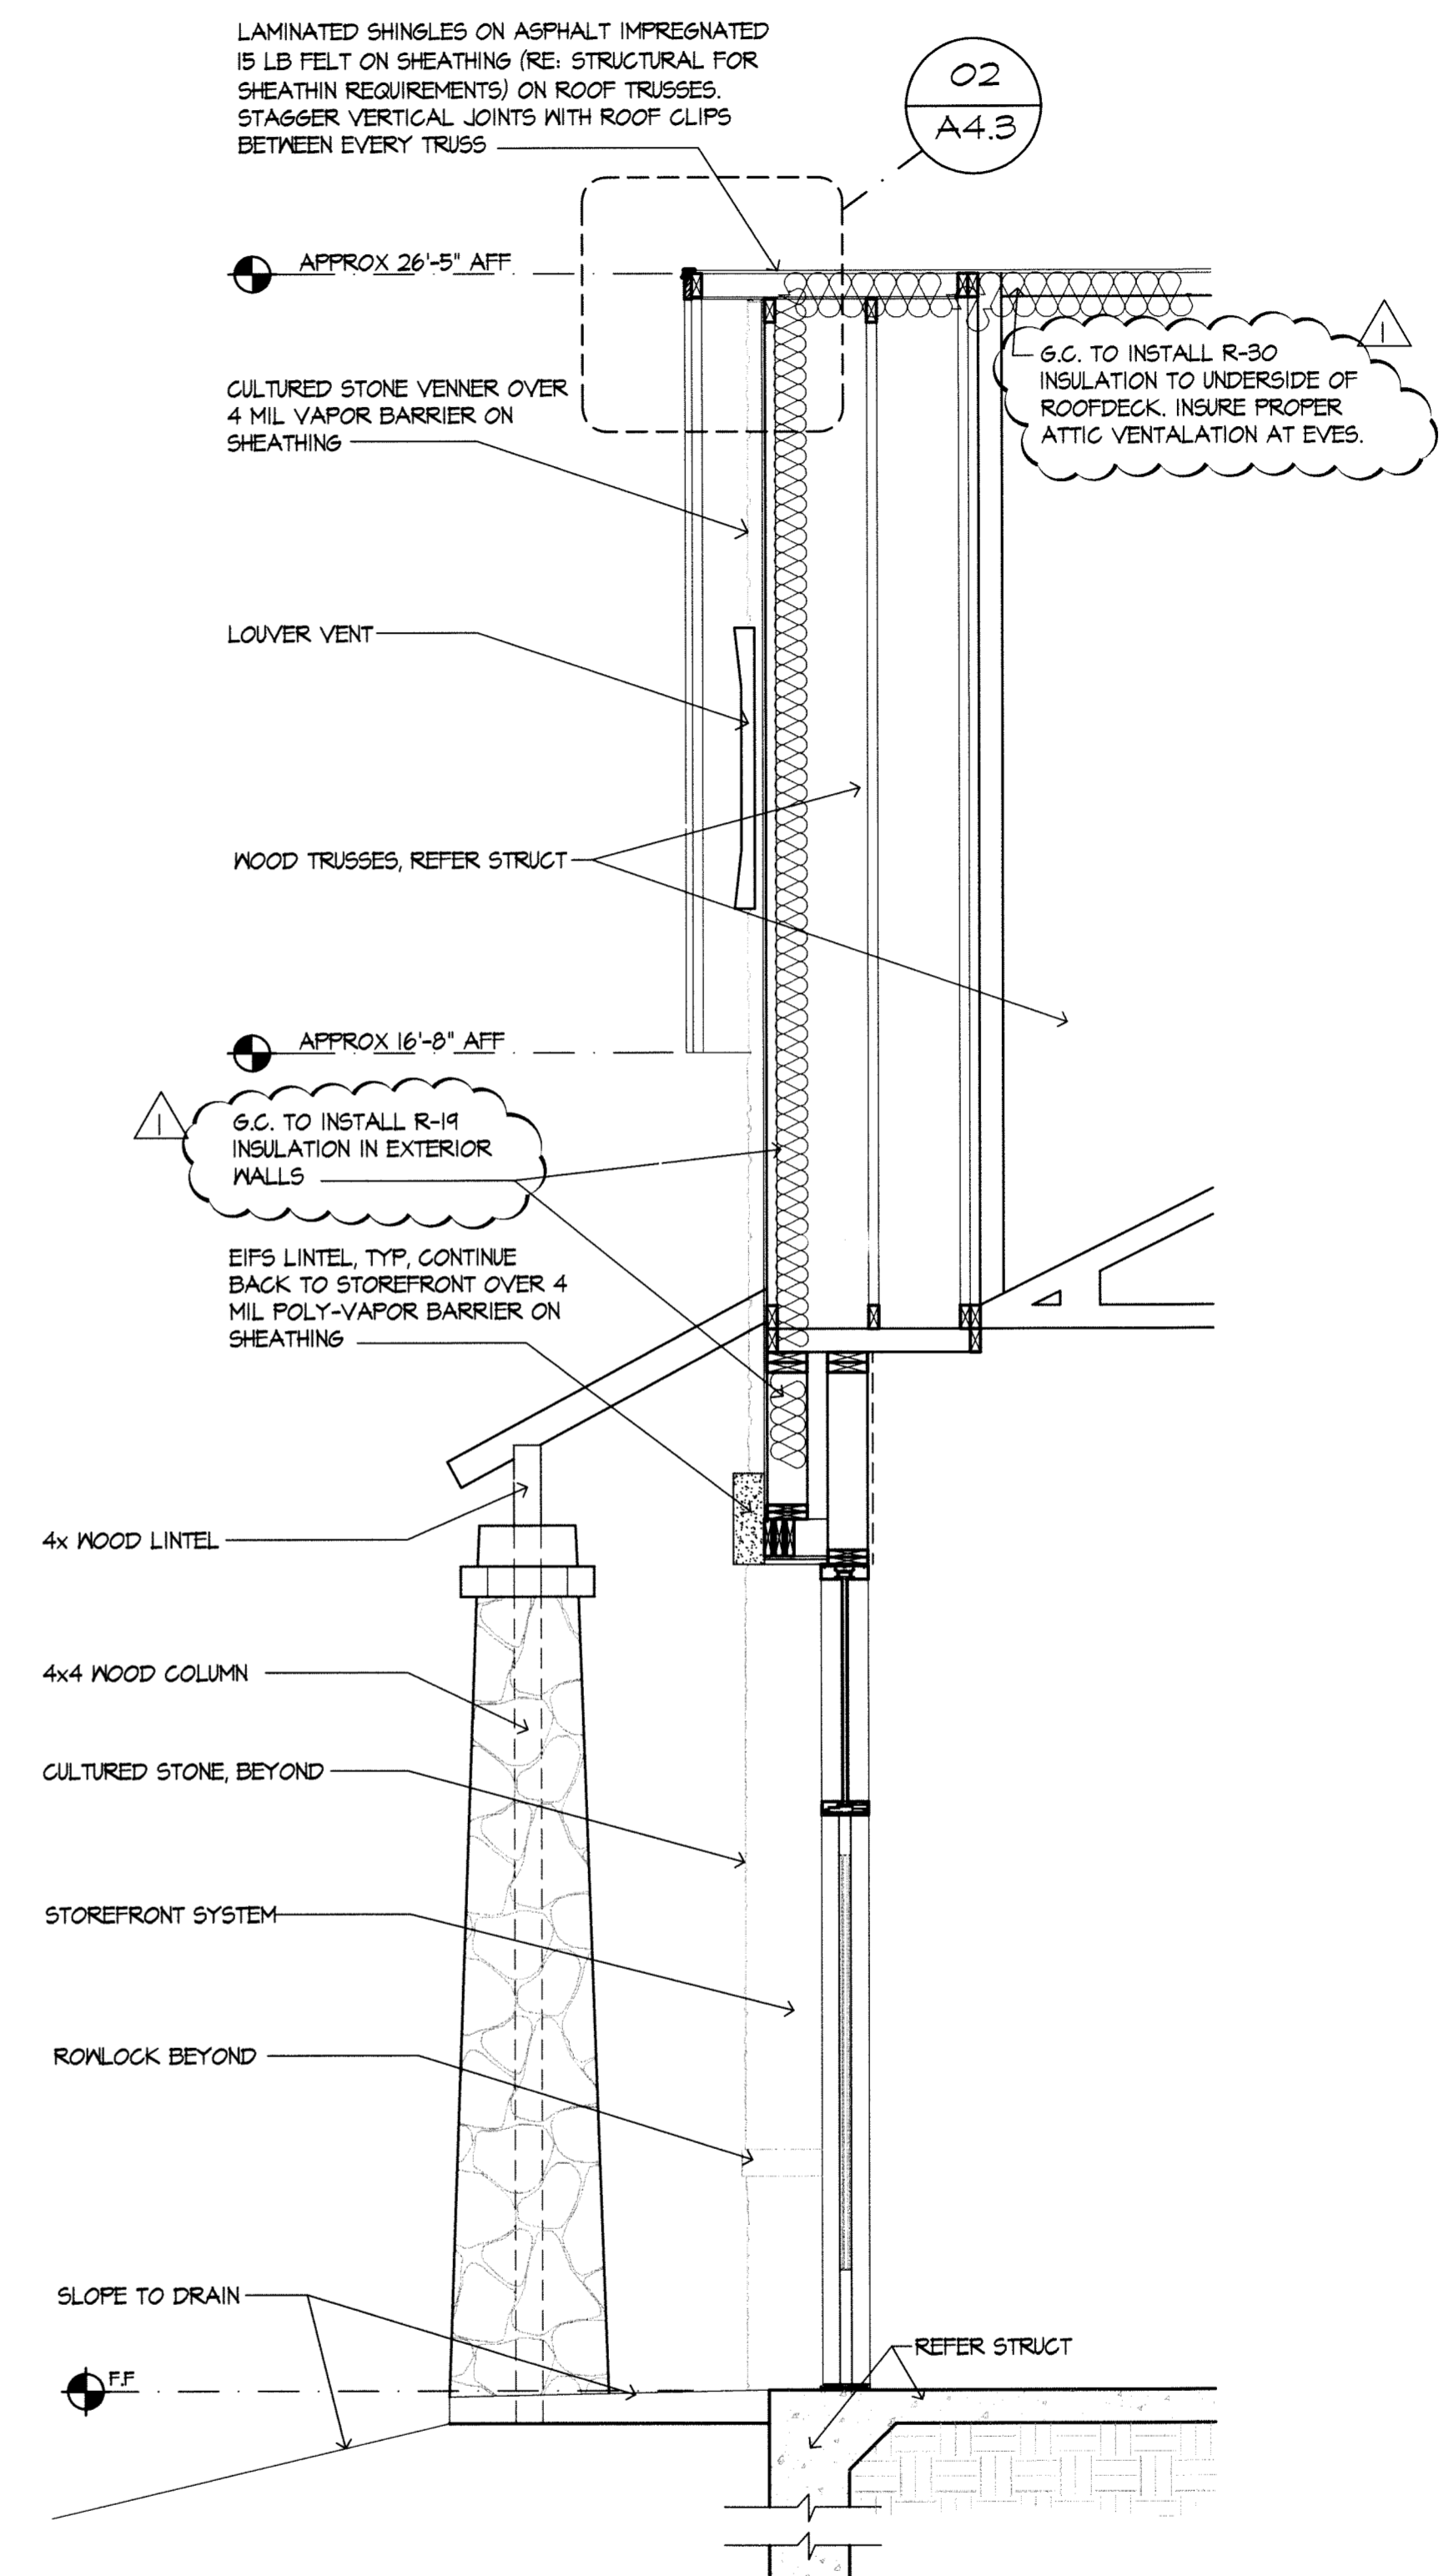

**3 WALL SECTION**  
SCALE: 3/4" = 1'-0"

CONTRACTOR SHALL VERIFY ALL DIMENSIONS AT THE JOB SITE AND NOTIFY THE ARCHITECTS OF ANY DIMENSIONAL ERRORS, OMISSIONS OR DISCREPANCIES BEFORE BEGINNING OR FABRICATING ANY WORK  
DO NOT SCALE DRAWINGS

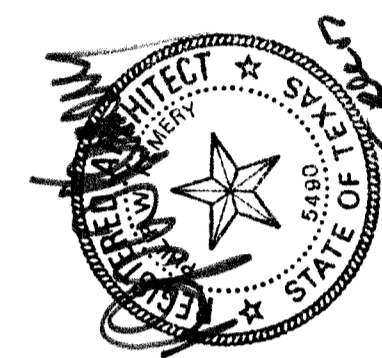

**Linear!**  
the architecture of Kemery Brundige and Young  
5005 W Royal Lane, Suite 144  
Irving, TX 75063  
Phone: 972.929.9226  
Fax: 972.929.9061  
inbox@linear-architecture.com

**HERITAGE TRACE  
OFFICE PARK  
PHASE 4  
FT. WORTH, TX**

JOB NUMBER  
**07.131**

SHEET TITLE  
**WALL  
SECTIONS**

SHEET NUMBER  
**A4.2**

DATE OF ORIGINAL ISSUE  
© NOVEMBER 2nd, 2007