




4 NORTH EAST ELEVATION
SCALE: 1/8"= 1'-0"

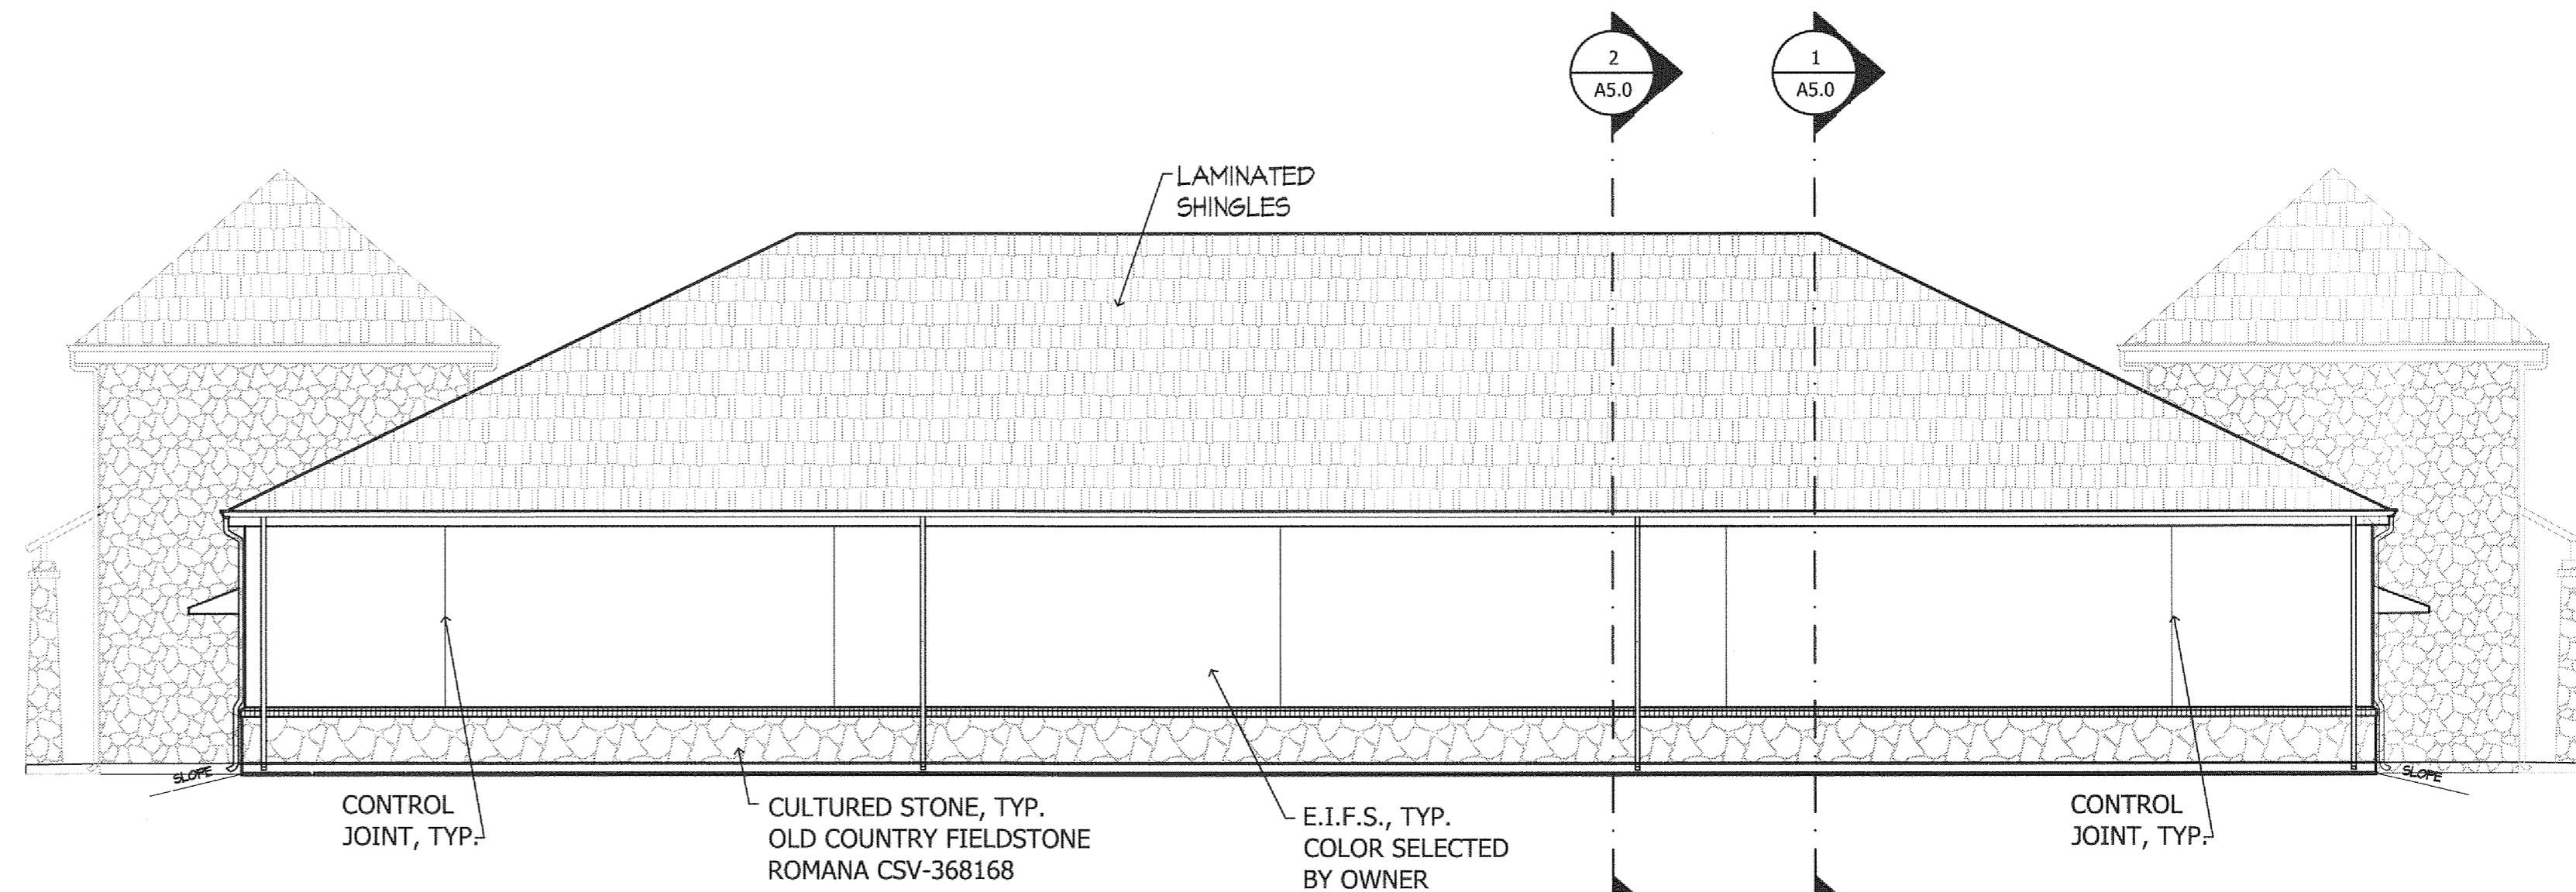

3 NORTH WEST ELEVATION
SCALE: 1/8"= 1'-0"

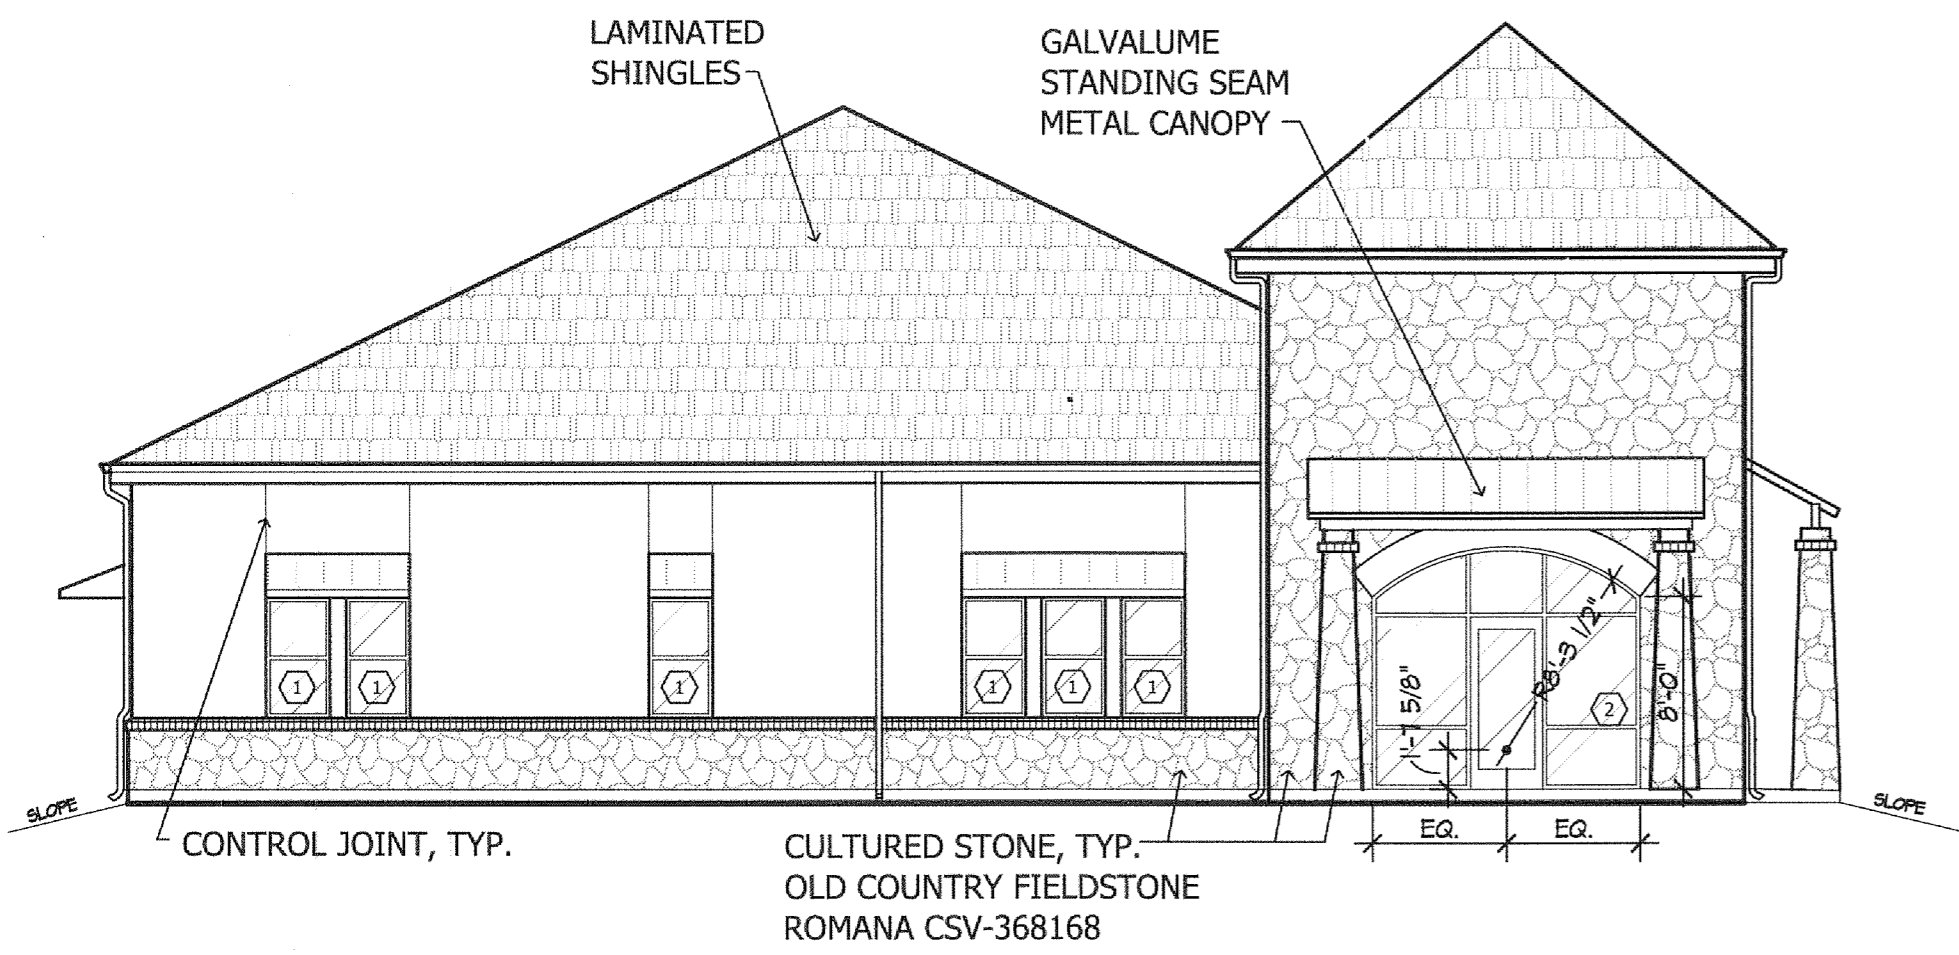


2 SOUTH WEST ELEVATION
SCALE: 1/8"= 1'-0"

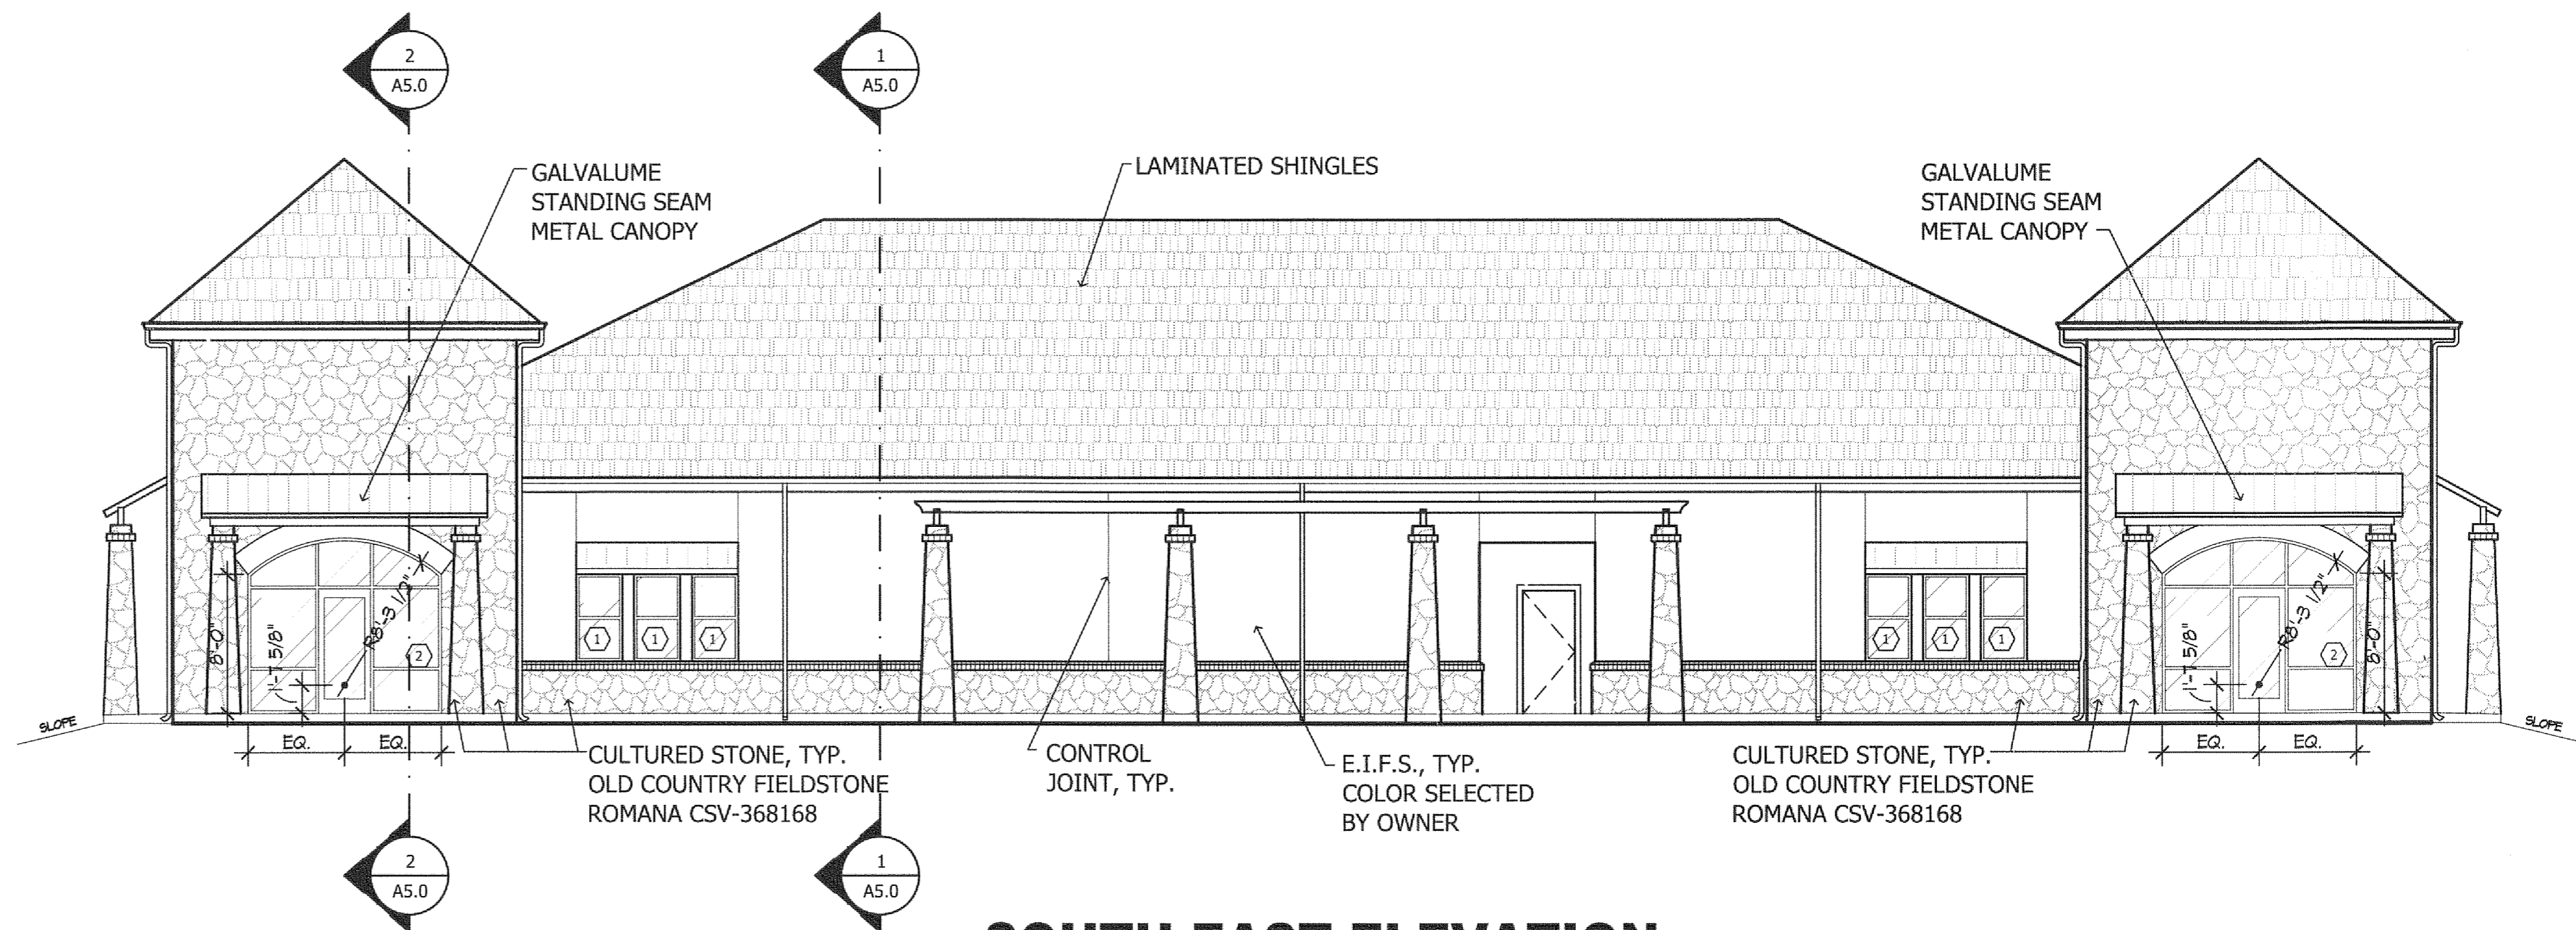

1 SOUTH EAST ELEVATION
SCALE: 1/8"= 1'-0"

CONTRACTOR SHALL VERIFY ALL DIMENSIONS AT THE JOB SITE AND NOTIFY THE ARCHITECTS OF ANY DIMENSIONAL ERRORS, OMISSIONS OR DISCREPANCIES BEFORE BEGINNING OR FABRICATING ANY WORK. DO NOT SCALE DRAWINGS.

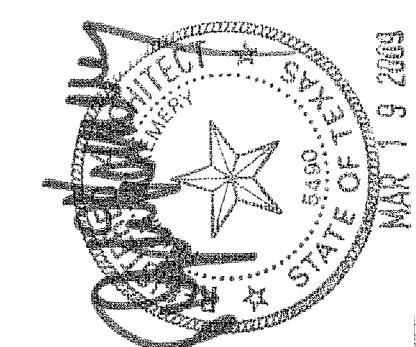

Linear!
the architecture of Kemery Brundige and Young
8600 Freepoint pkwy. Ste. 310
Irving, TX 75063
Phone: 972.929.9226
Fax: 972.929.9061
info@linear-architecture.com

**COOK CHILDREN'S
PRIMARY CARE CLINIC**
BURLESON, TX

JOB NUMBER
09.016

SHEET TITLE
**EXTERIOR
ELEVATIONS**

SHEET NUMBER
A3.0

DATE OF ORIGINAL ISSUE
© MARCH 16, 2009

REVISIONS
DATE