




5 ALTERNATE 1 EAST ELEVATION
SCALE: 1/8" = 1'-0"

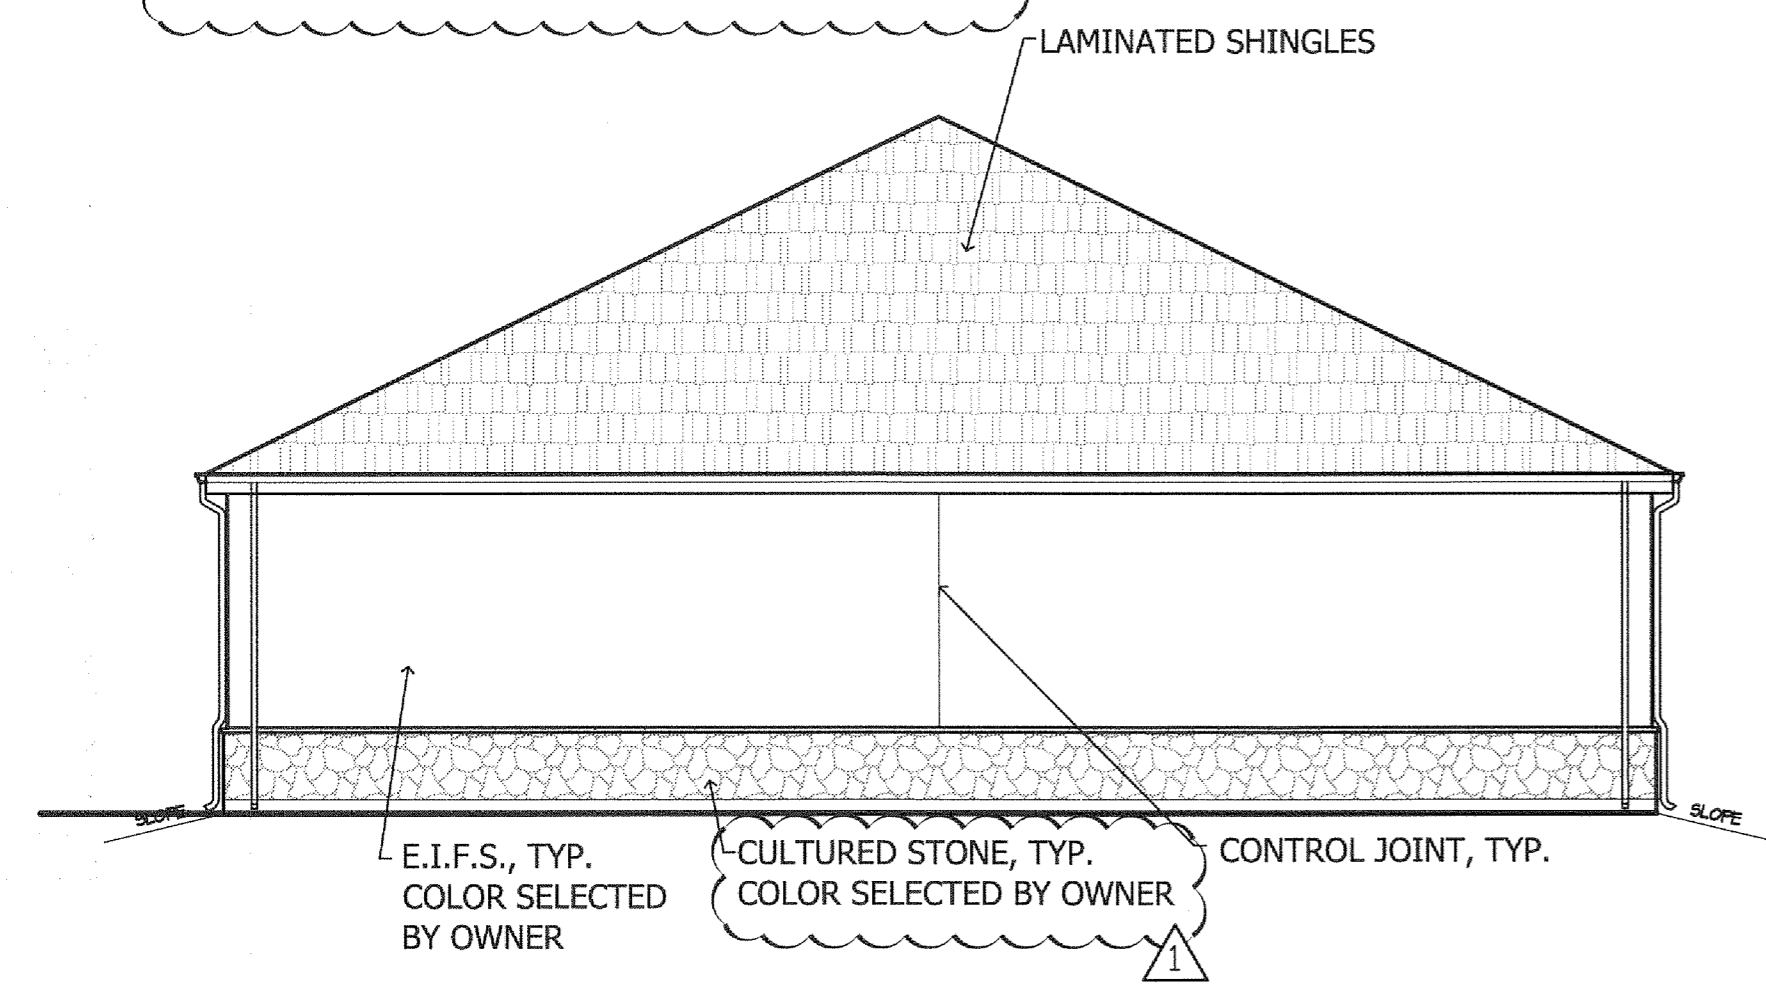


4 EAST ELEVATION
SCALE: 1/8" = 1'-0"

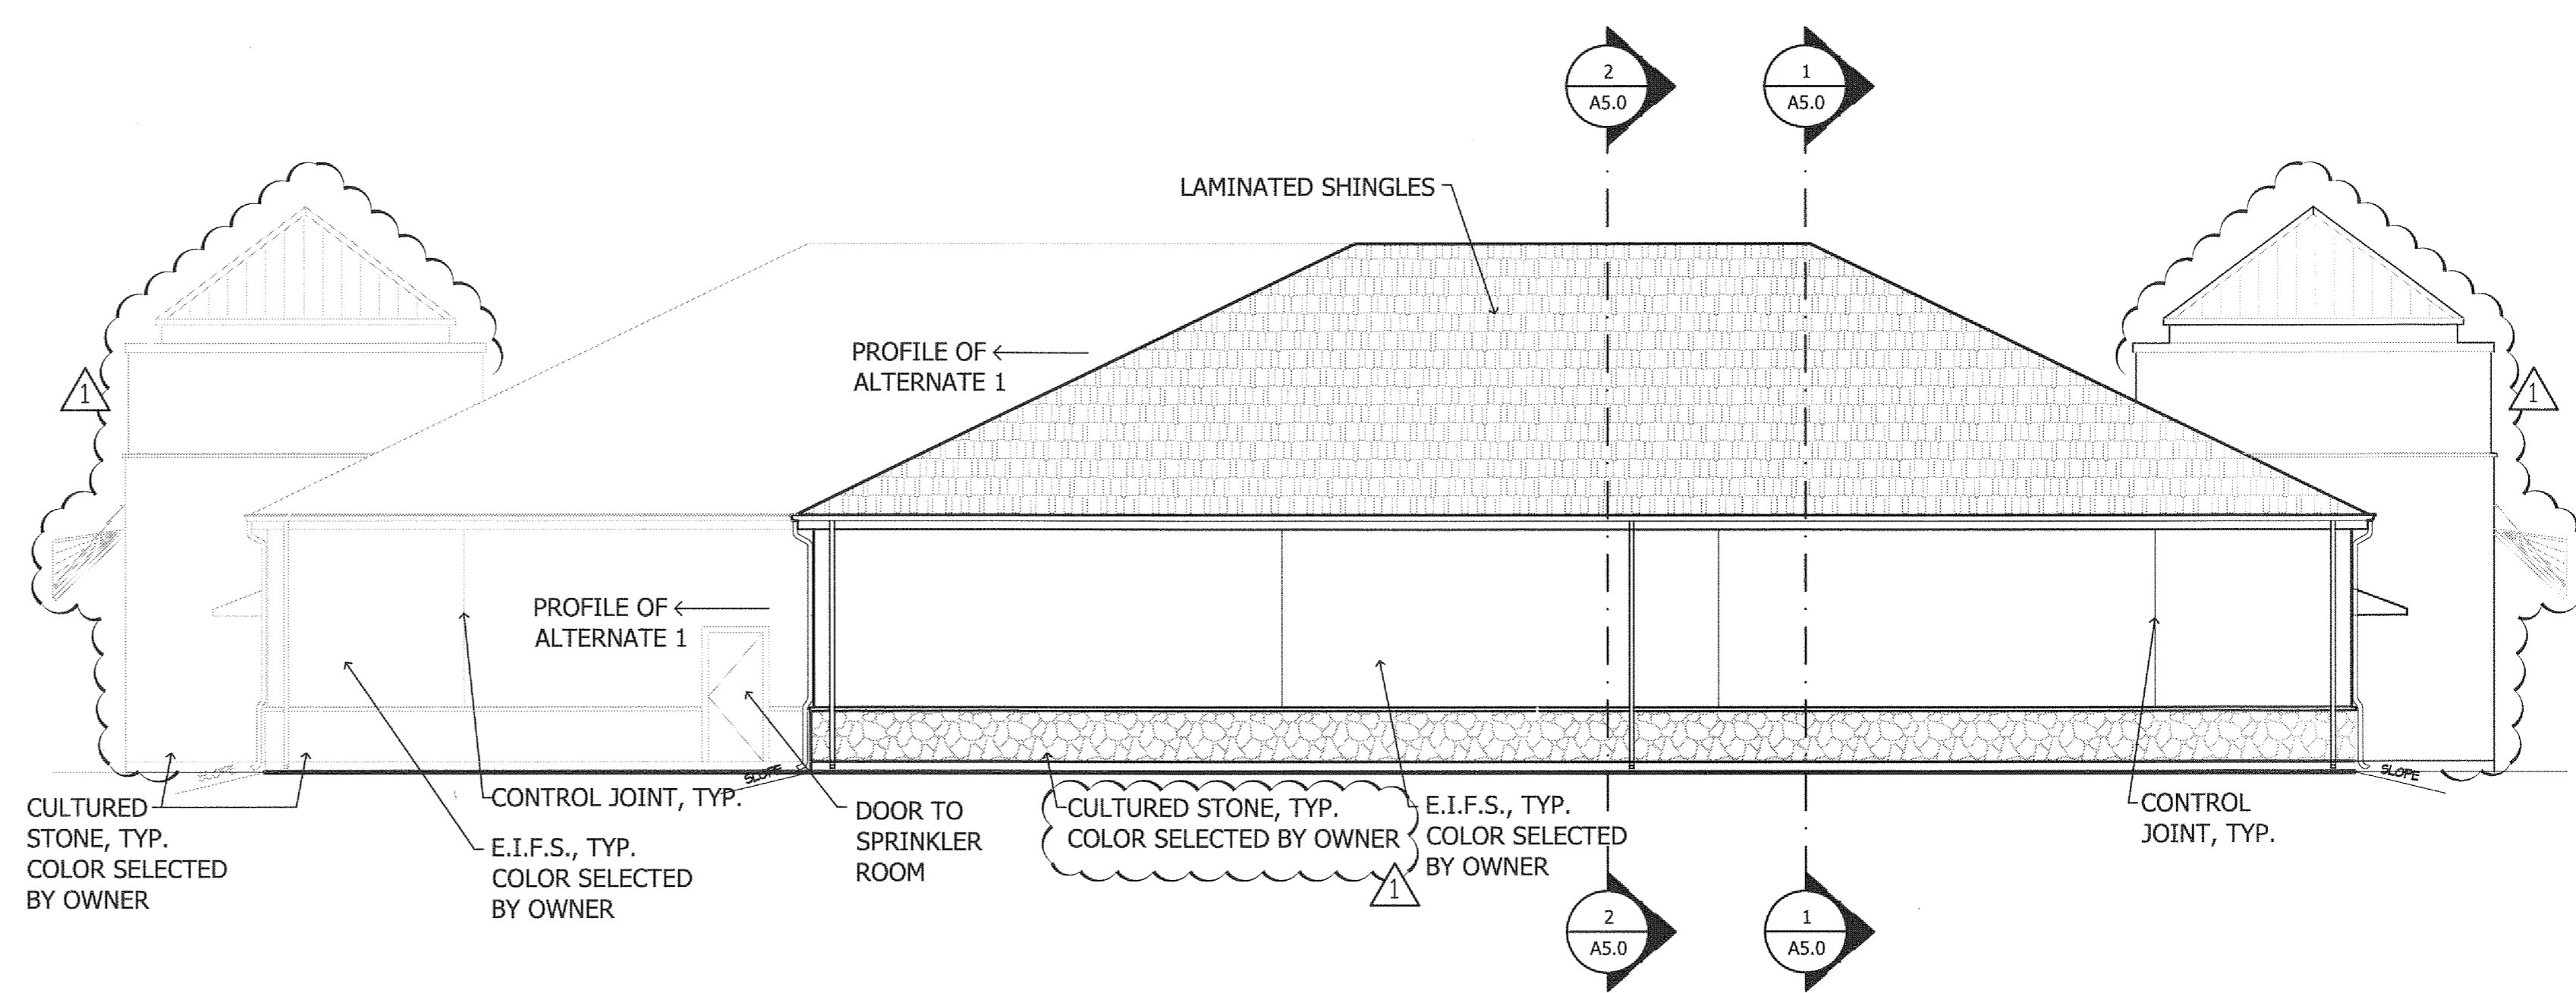

3 NORTH ELEVATION
SCALE: 1/8" = 1'-0"

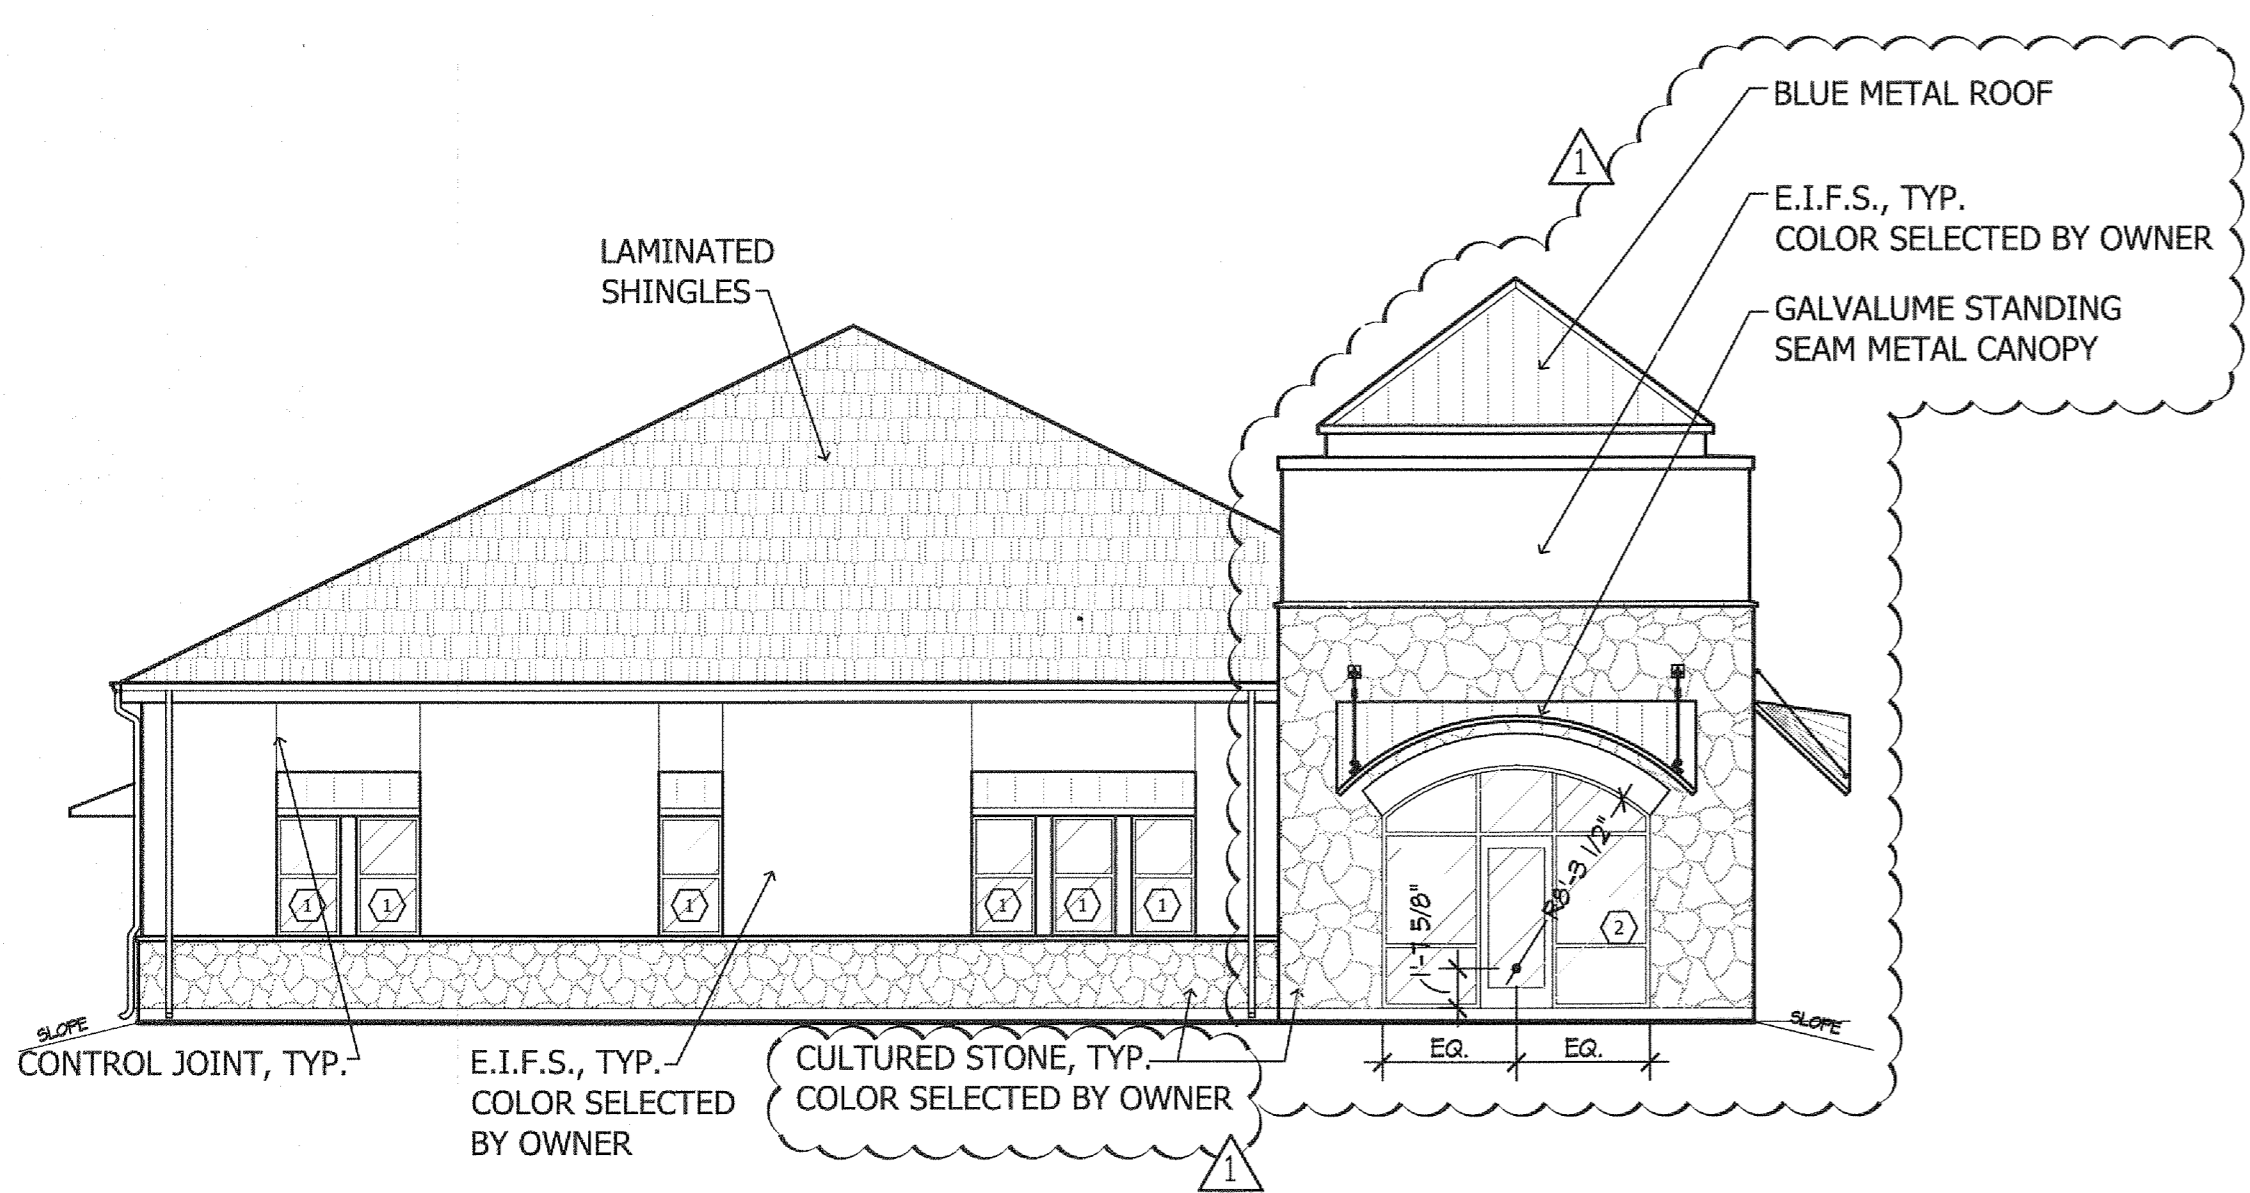

2 WEST ELEVATION
SCALE: 1/8" = 1'-0"

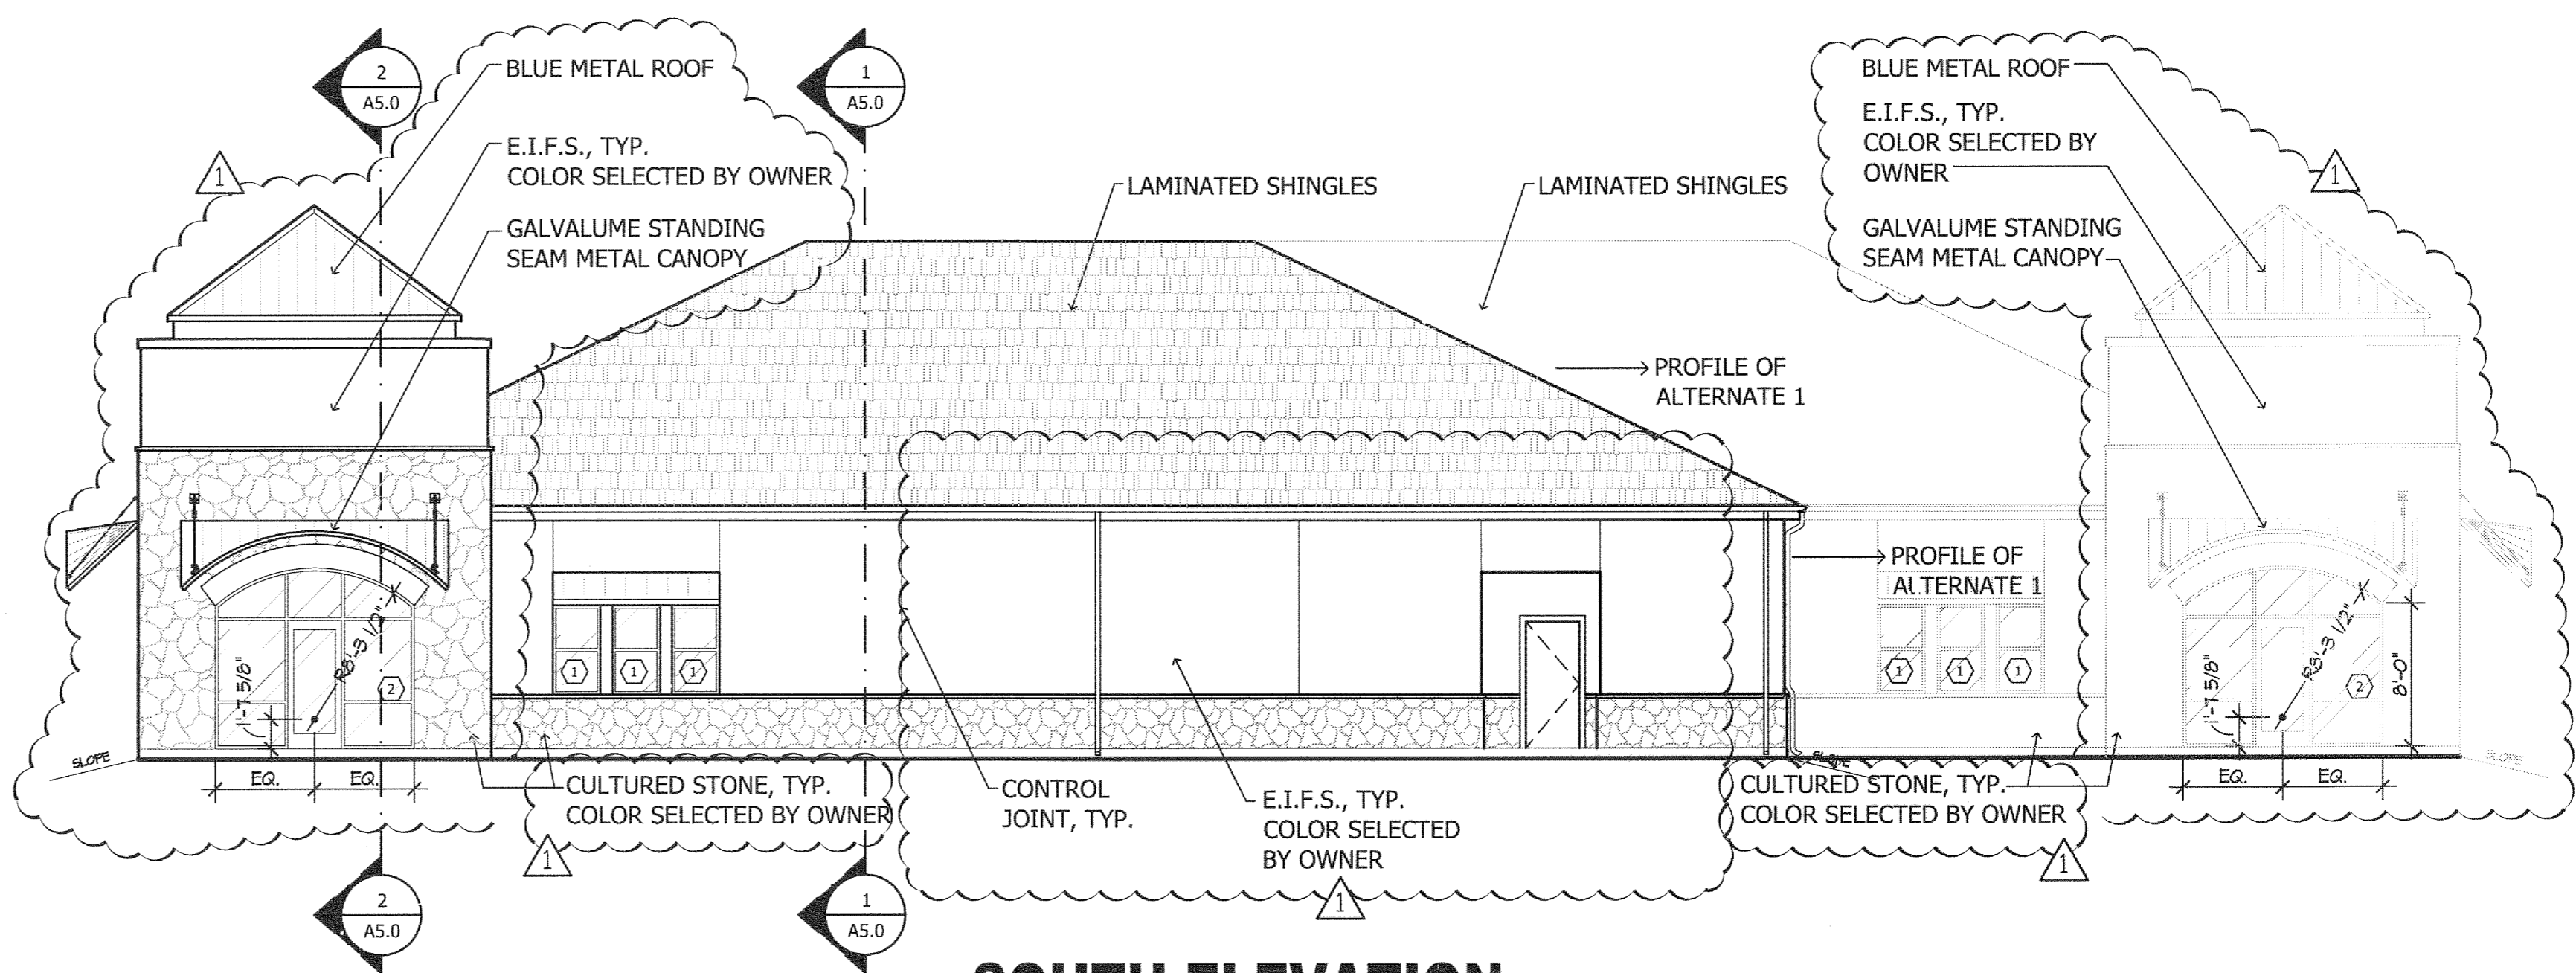


1 SOUTH ELEVATION
SCALE: 1/8" = 1'-0"

OWNER REVISIONS

04-30-04

NO. DATE REVISIONS

CONTRACTOR SHALL VERIFY ALL DIMENSIONS AT THE JOB SITE AND NOTIFY THE ARCHITECTS OF ANY DIMENSIONAL ERRORS, OMISSIONS OR DISCREPANCIES BEFORE BEGINNING OR FABRICATING ANY WORK. DO NOT SCALE DRAWINGS.

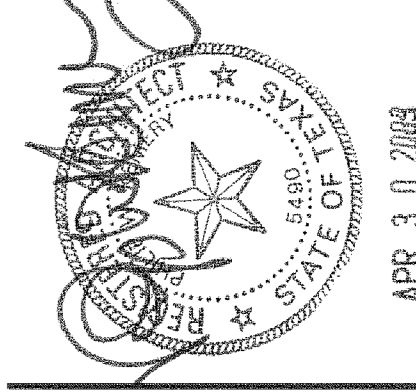

linear!
the architecture of Kemery Brundige and Young
8600 Freepoint Pkwy, Ste. 310
Irving, TX 75063
Phone: 972.929.9226
Fax: 972.929.9061
info@linear-architecture.com

**COOK CHILDREN'S
PRIMARY CARE CLINIC**
BURLESON, TX

JOB NUMBER
09.016

SHEET TITLE
**EXTERIOR
ELEVATIONS**

SHEET NUMBER
A3.0

DATE OF ORIGINAL ISSUE
© MARCH 16, 2009