




8 WATER TABLE DETAIL
SCALE: 1"= 1'-0"

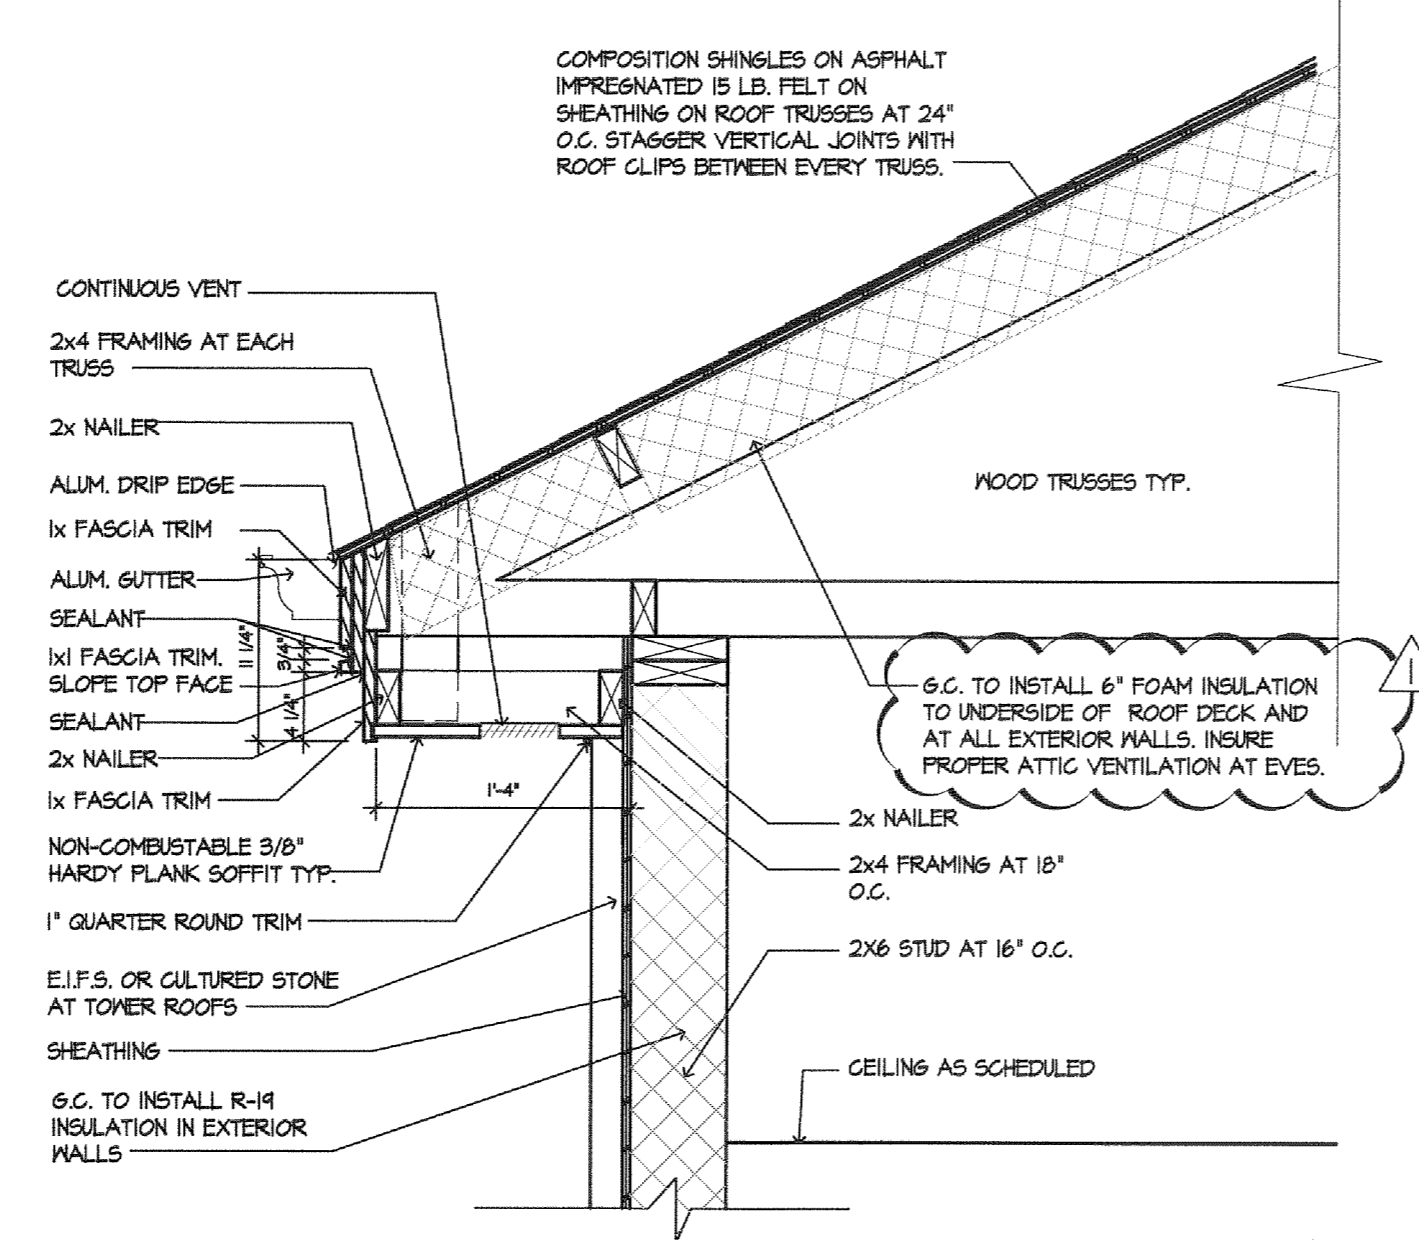


7 WALL DETAIL
SCALE: 1"= 1'-0"

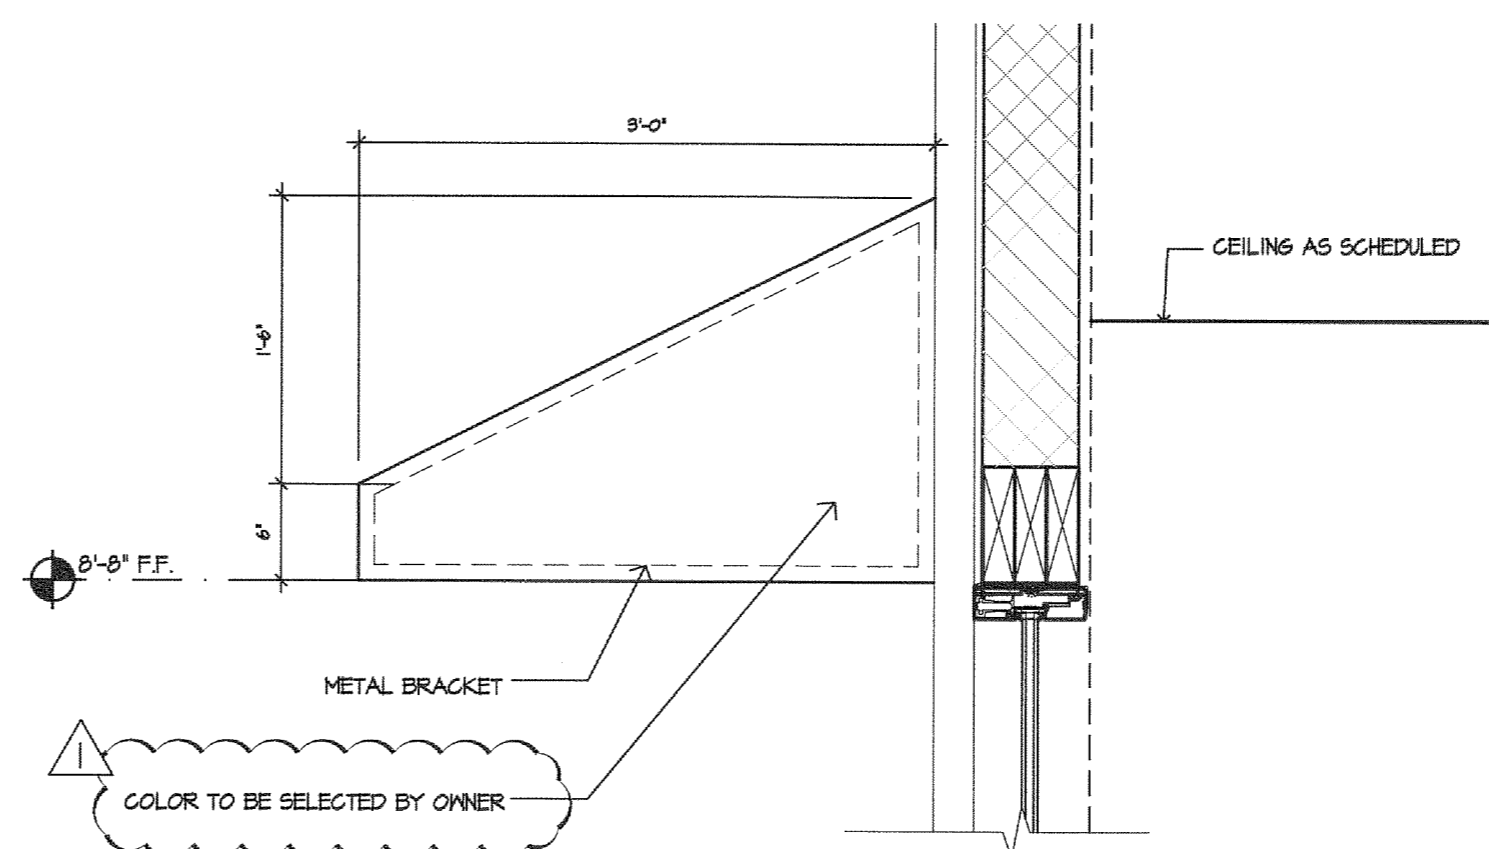


6 METAL AWNING
SCALE: 1"= 1'-0"

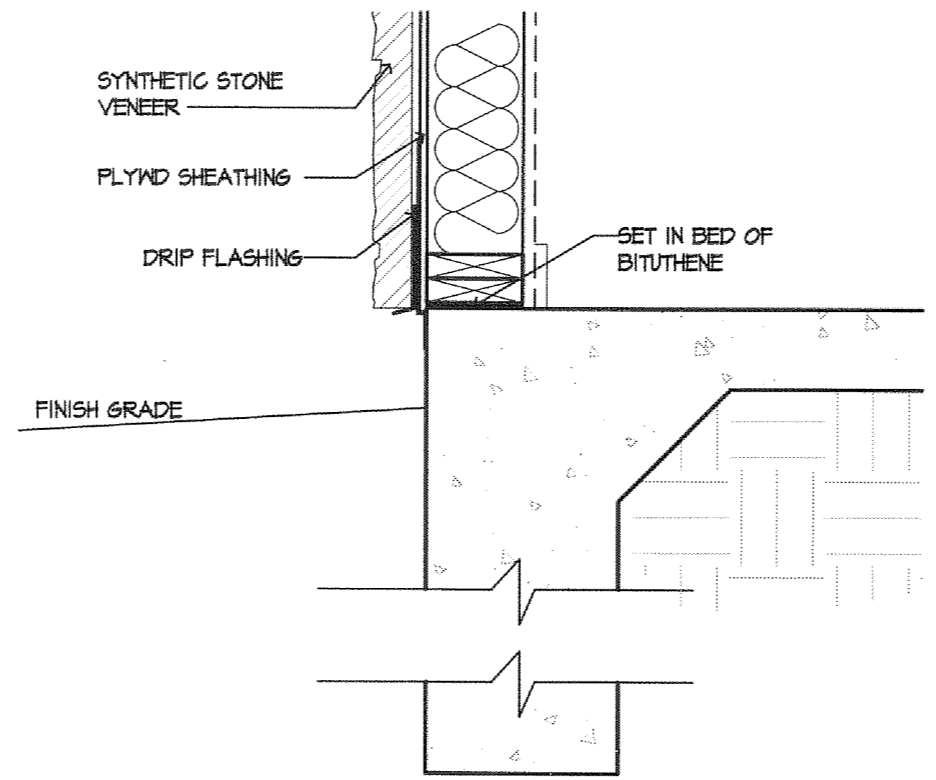


5 WALL DETAIL
SCALE: 1"= 1'-0"

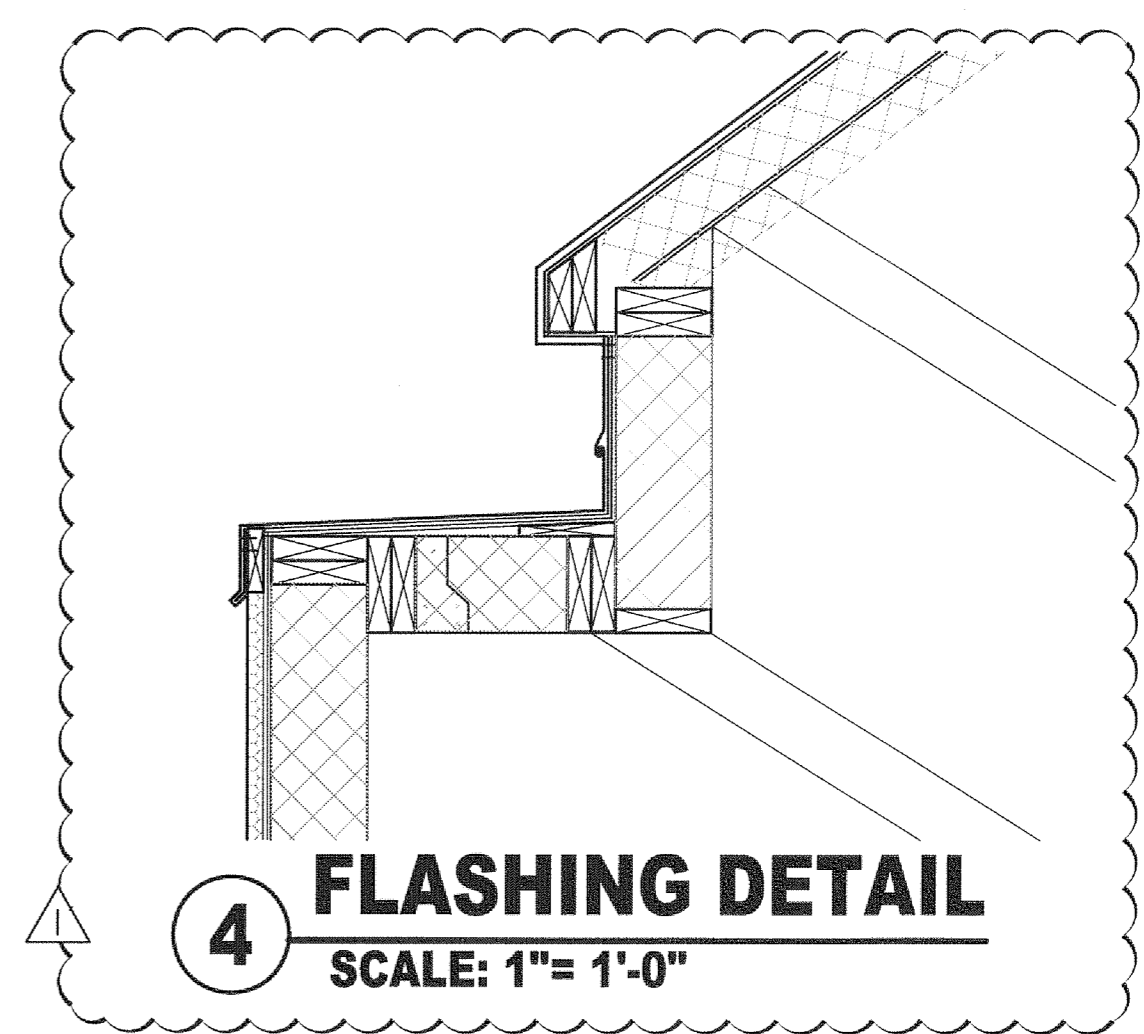


4 FLASHING DETAIL
SCALE: 1"= 1'-0"

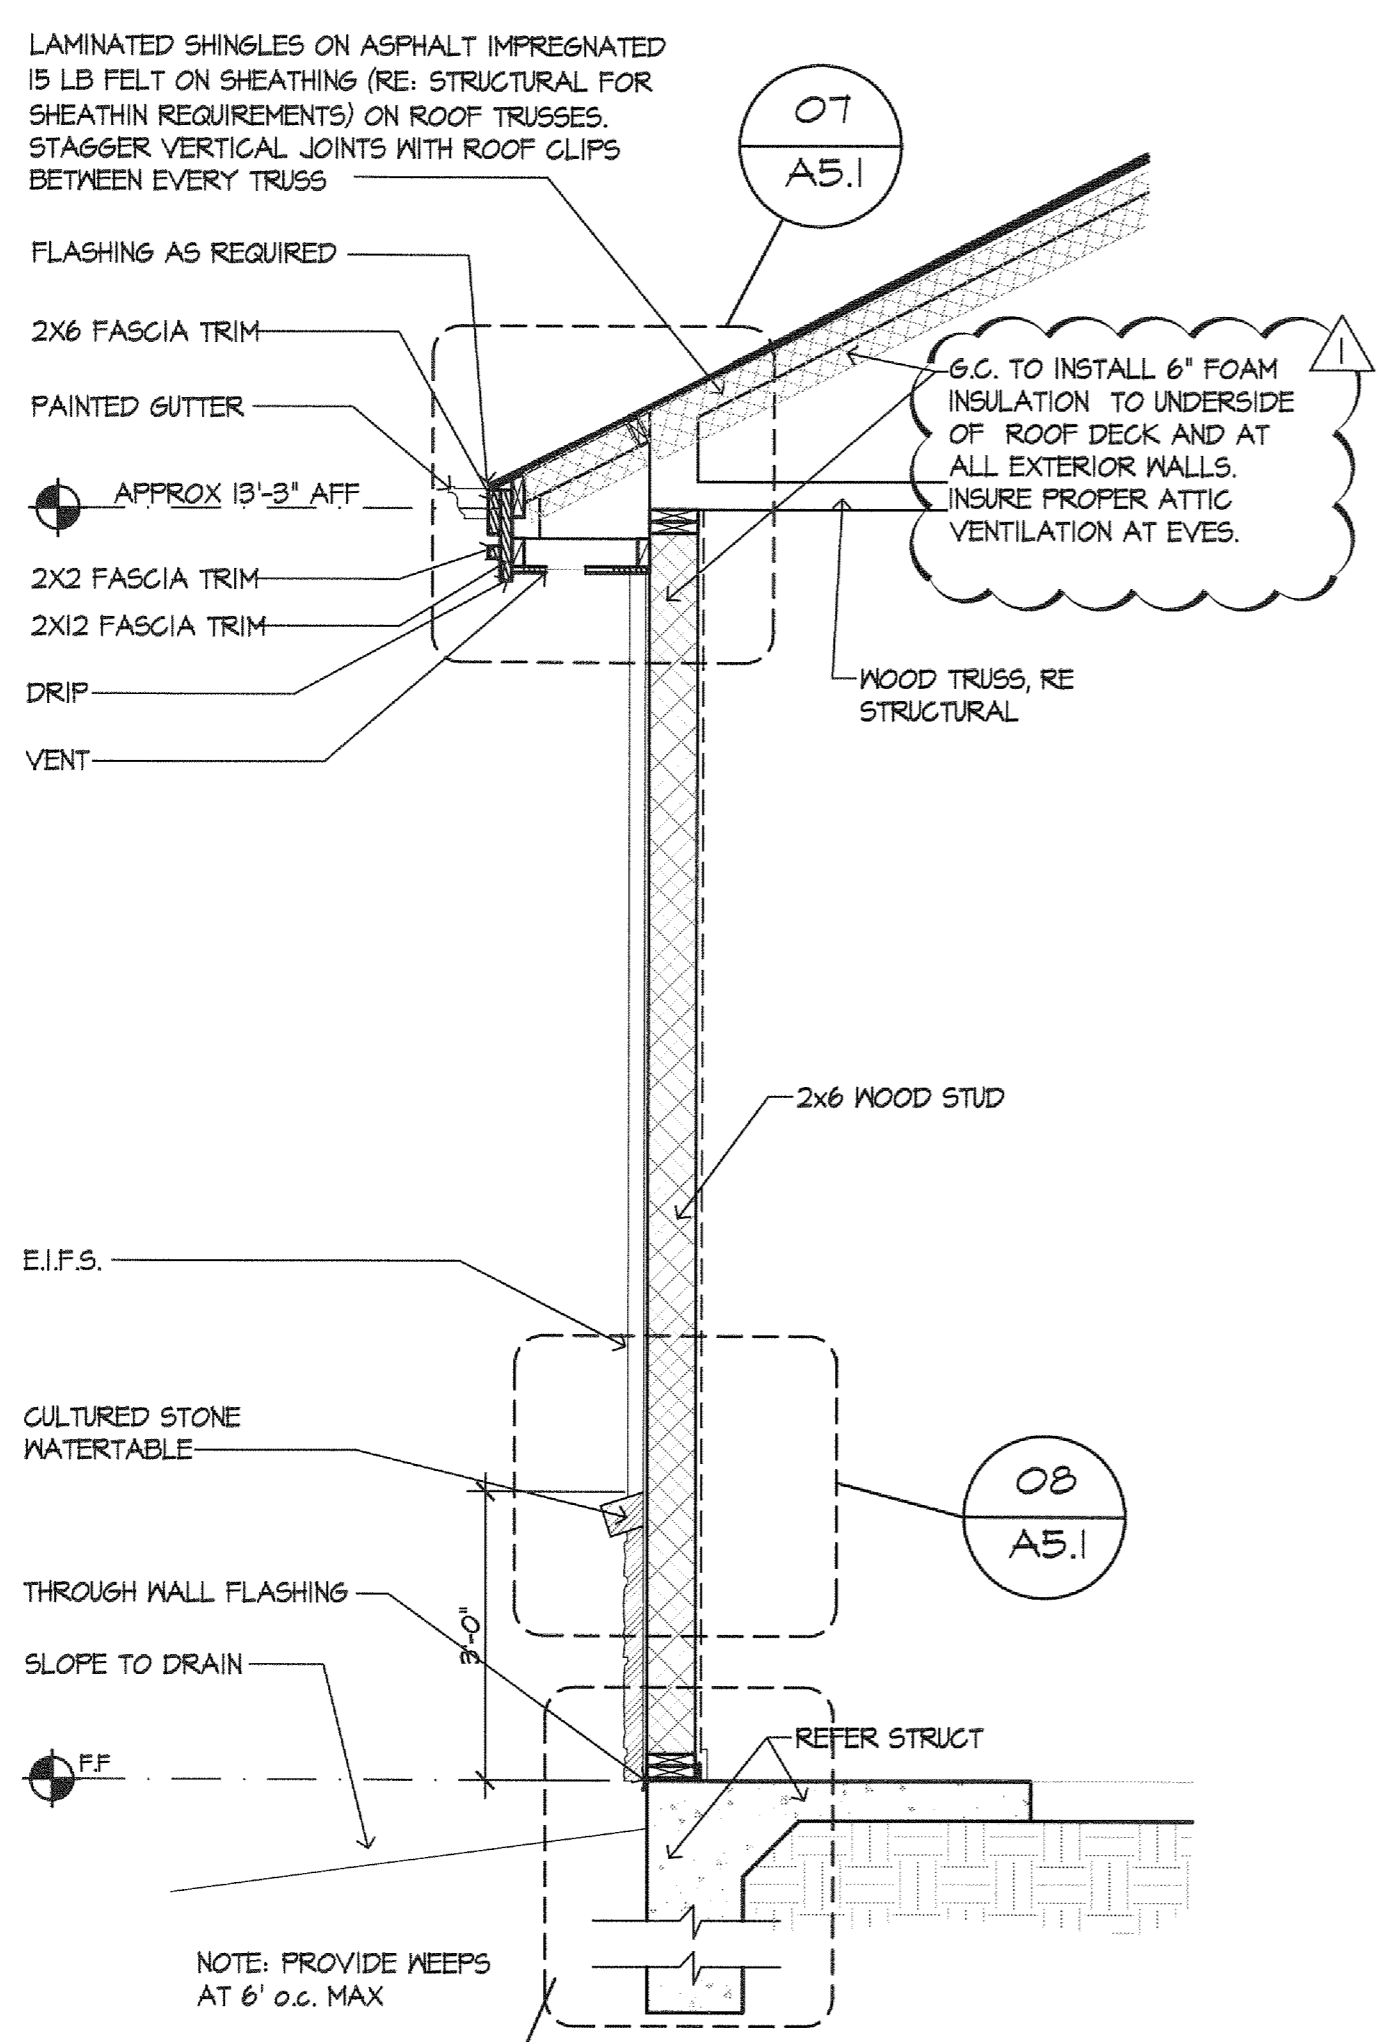

3 WALL SECTION
SCALE: 1/2"= 1'-0"

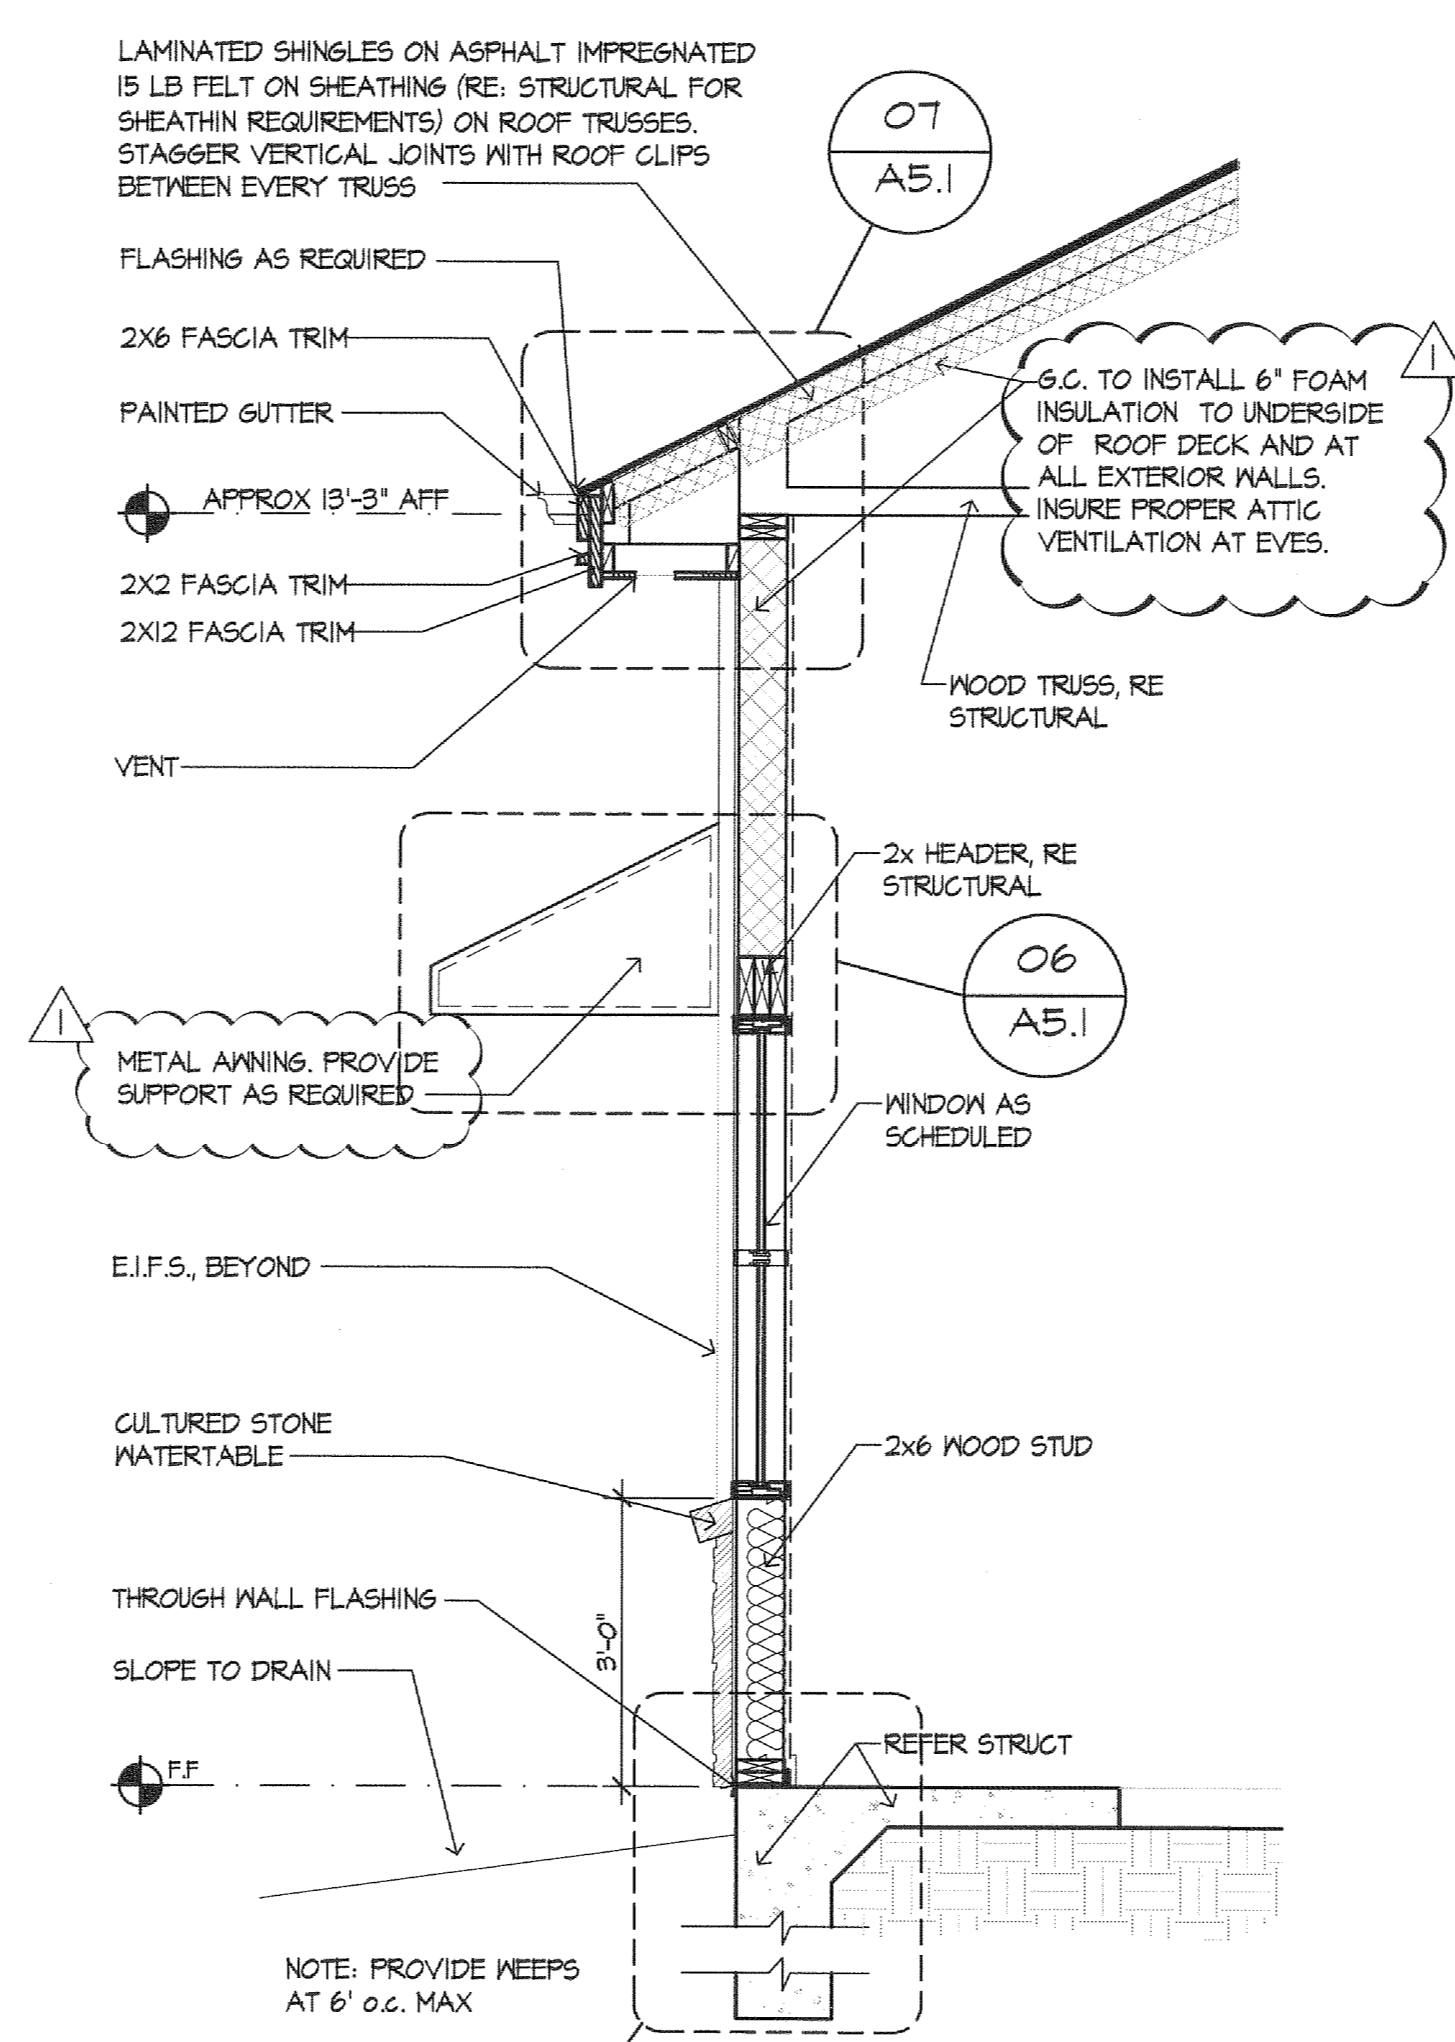

2 WALL SECTION
SCALE: 1/2"= 1'-0"

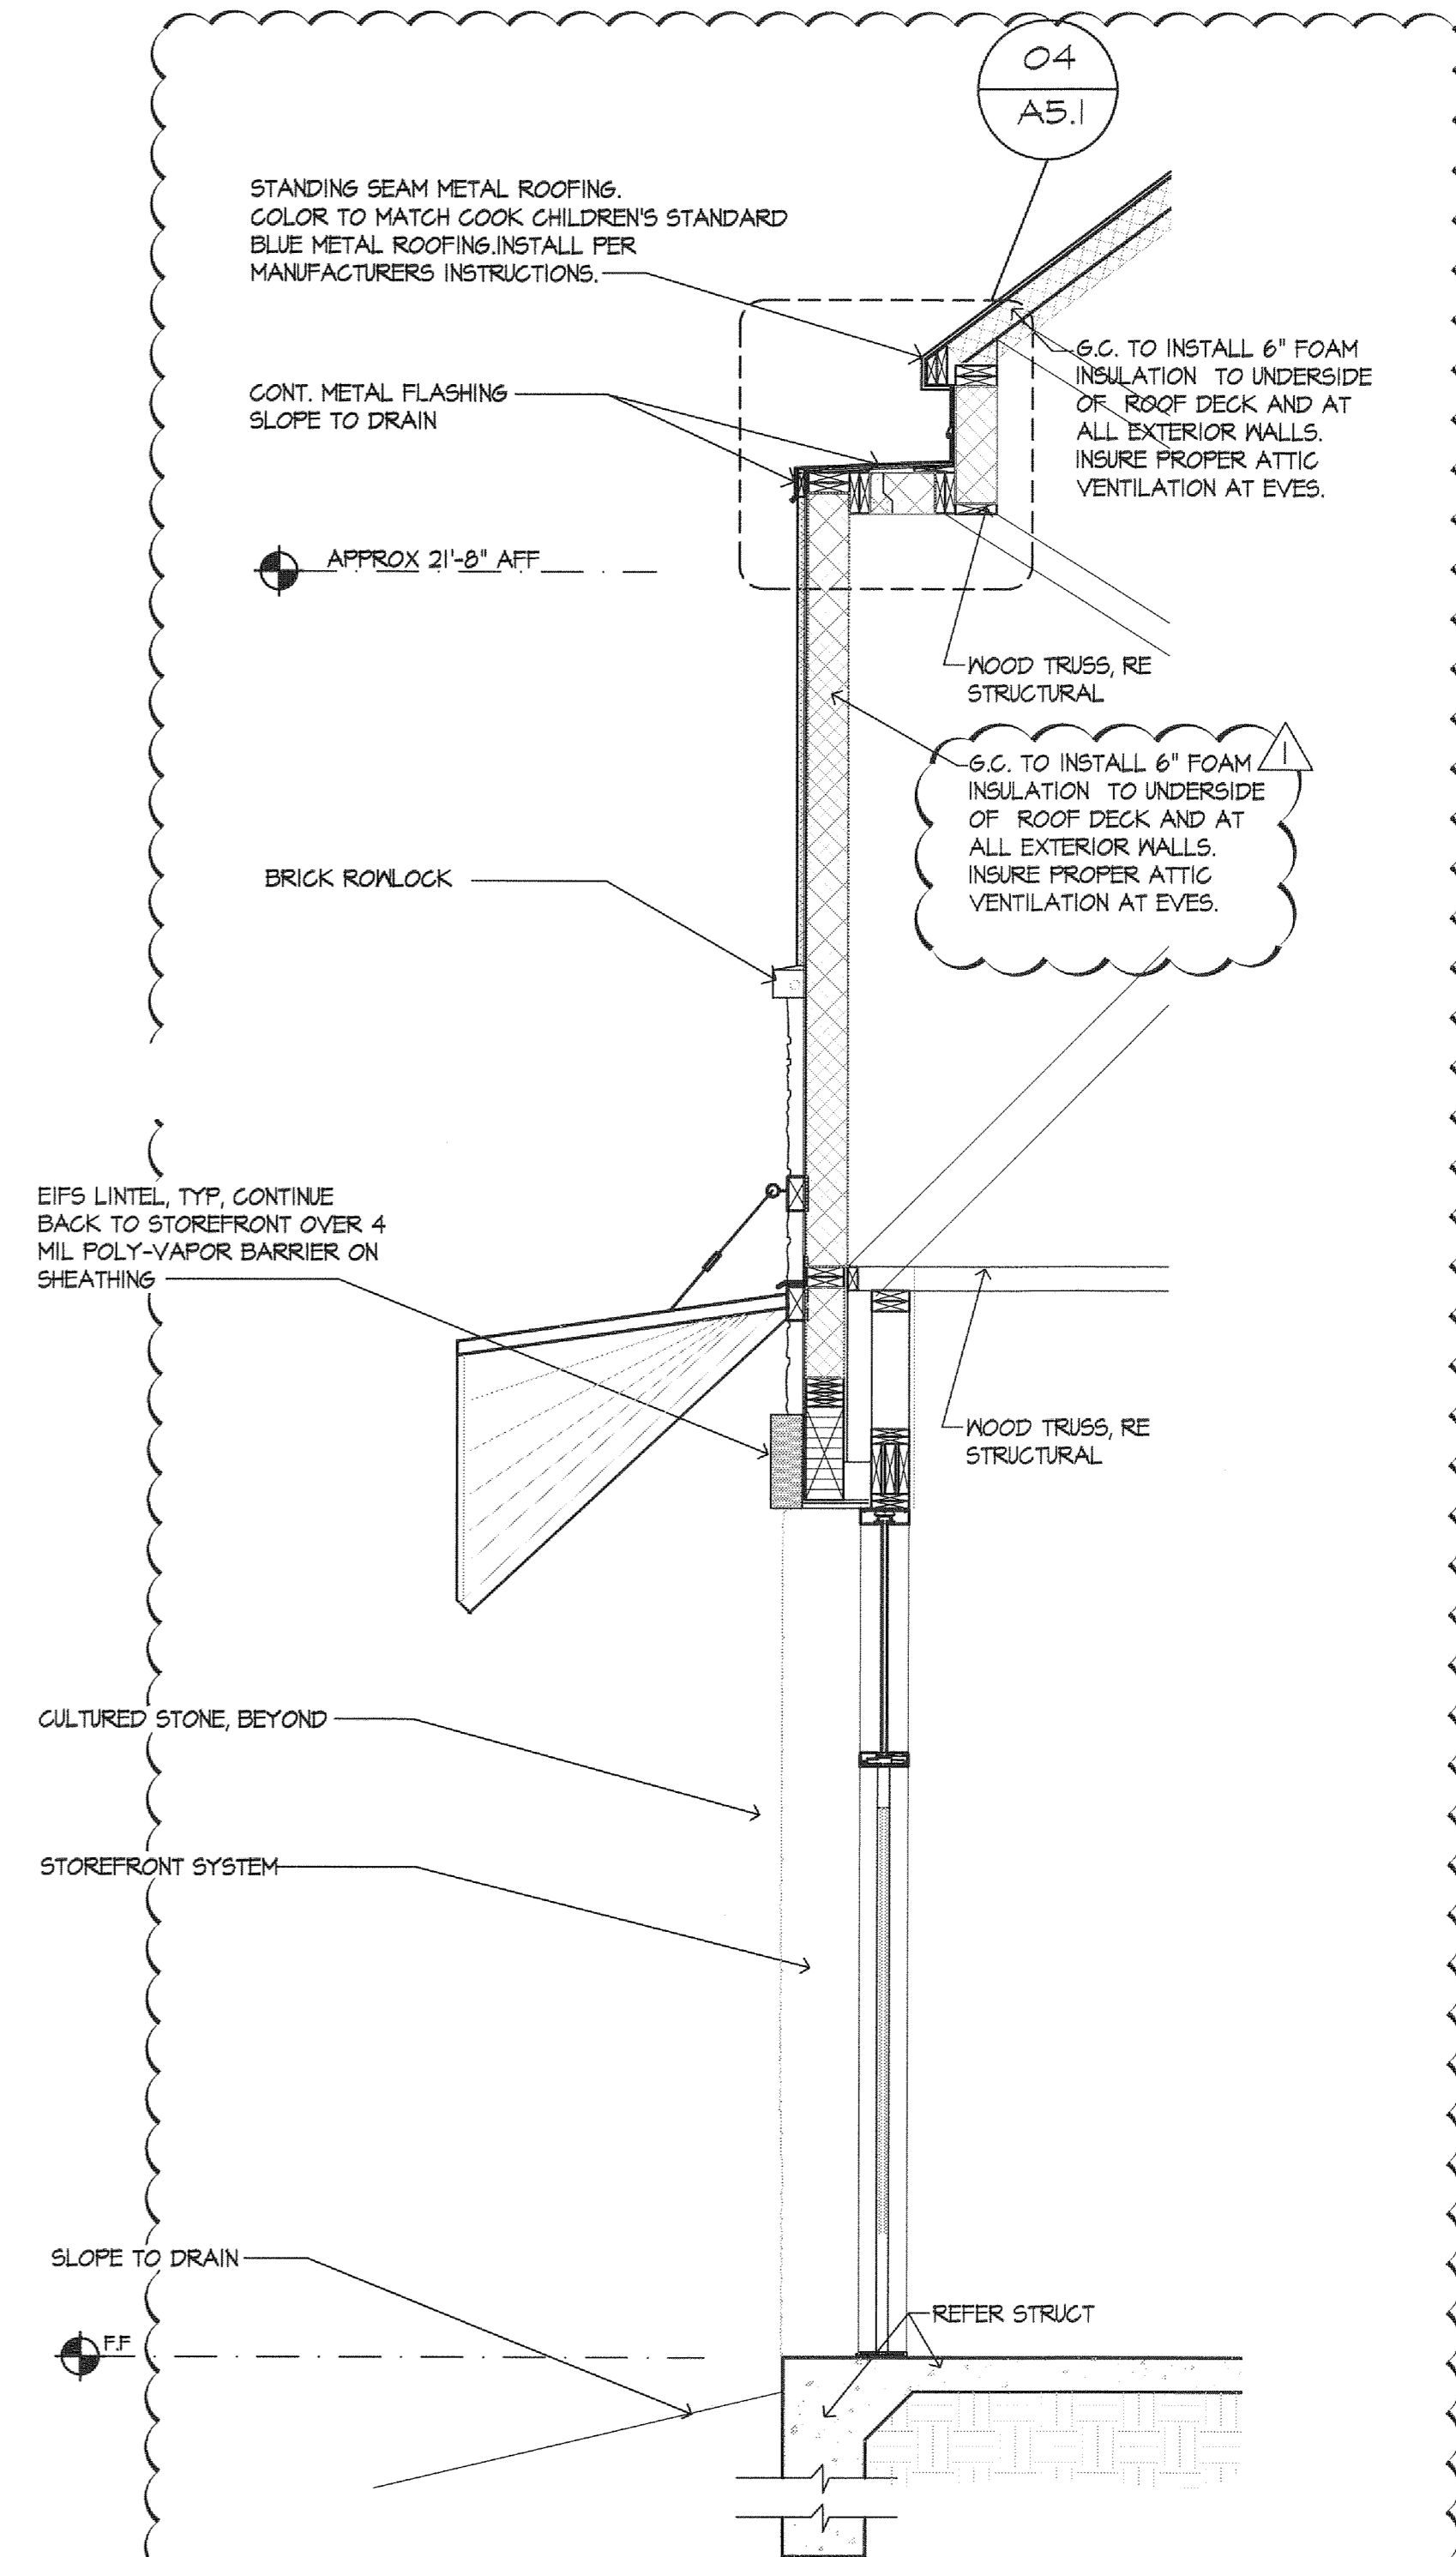


1 WALL SECTION
SCALE: 1/2"= 1'-0"

OWNER REVISIONS

04-30-01

CONTRACTOR SHALL VERIFY ALL DIMENSIONS AT THE JOB SITE AND NOTIFY THE ARCHITECTS OF ANY DIMENSIONAL ERRORS, OMISSIONS OR DISCREPANCIES BEFORE BEGINNING OR FABRICATING ANY WORK DO NOT SCALE DRAWINGS

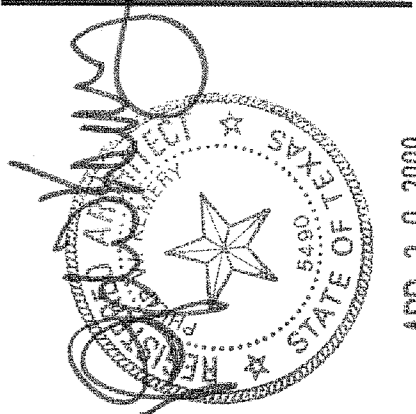

Linear!
the architecture of Kerner Brundage and Young
8600 Freepoint pkwy. Ste. 310
Irving, TX 75063
Phone: 972-929-9226
Fax: 972-253-8000
info@linear-architecture.com

**COOK CHILDREN'S
PRIMARY CARE CLINIC**
BURLESON, TX

JOB NUMBER
09.016

SHEET TITLE
WALL SECTIONS

SHEET NUMBER
A5.1

DATE OF ORIGINAL ISSUE
MARCH 16, 2009