








1 FOUNDATION PLAN
SCALE: 3/16"=1'-0"

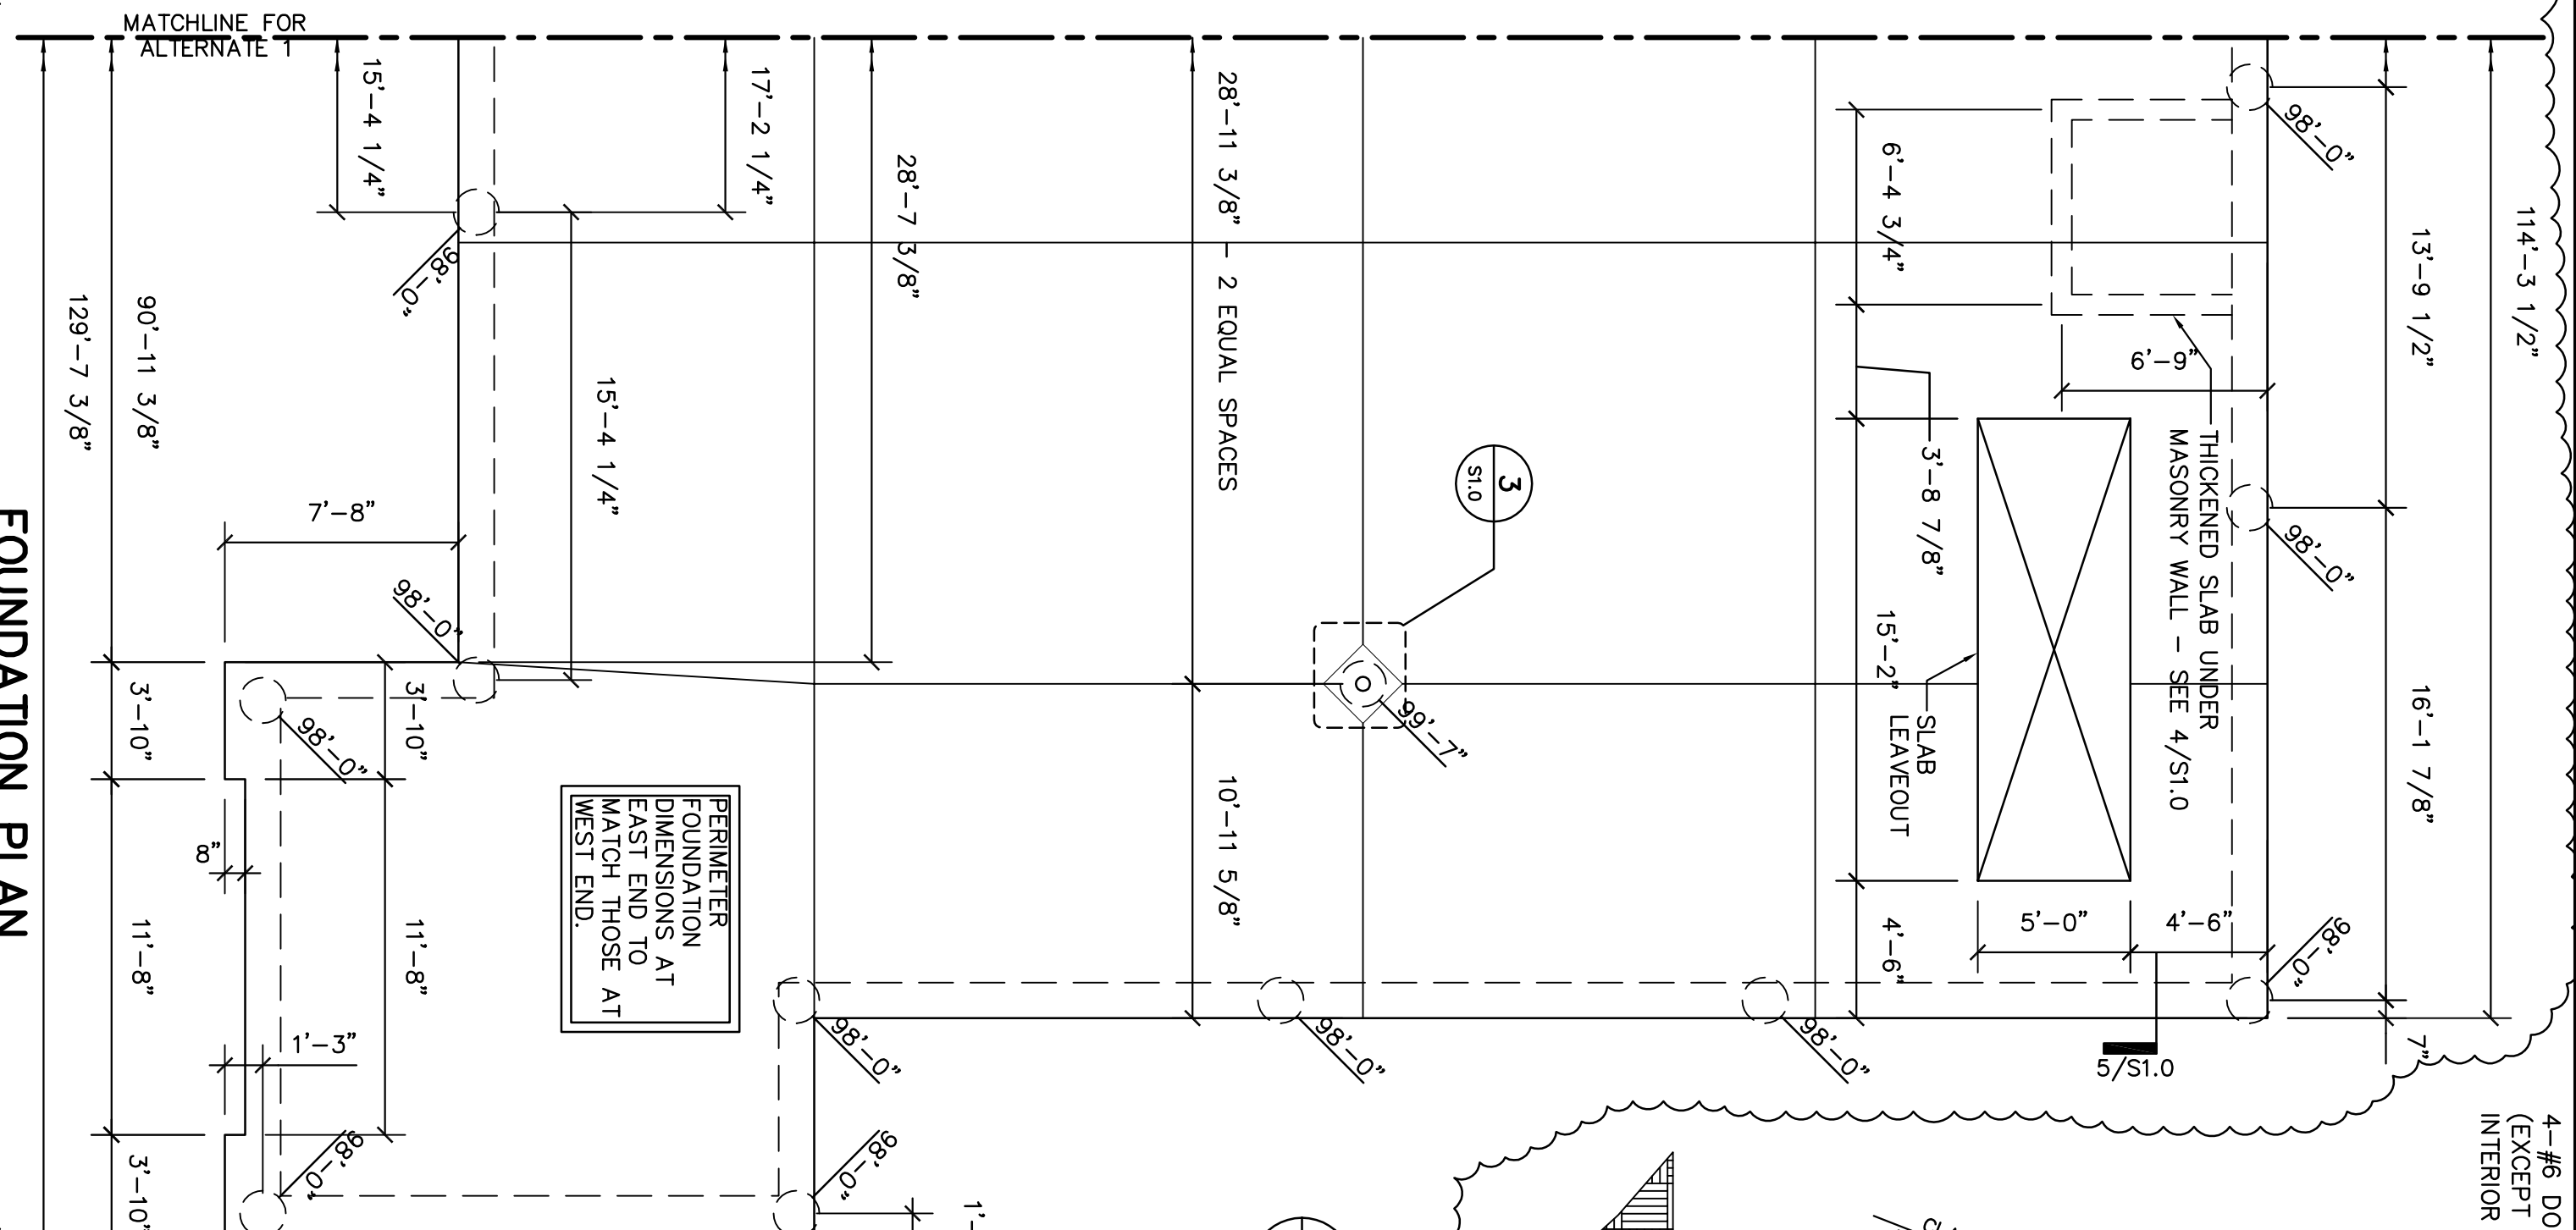

2 FOUNDATION PLAN ALTERNATE 1
SCALE: 3/16"=1'-0"

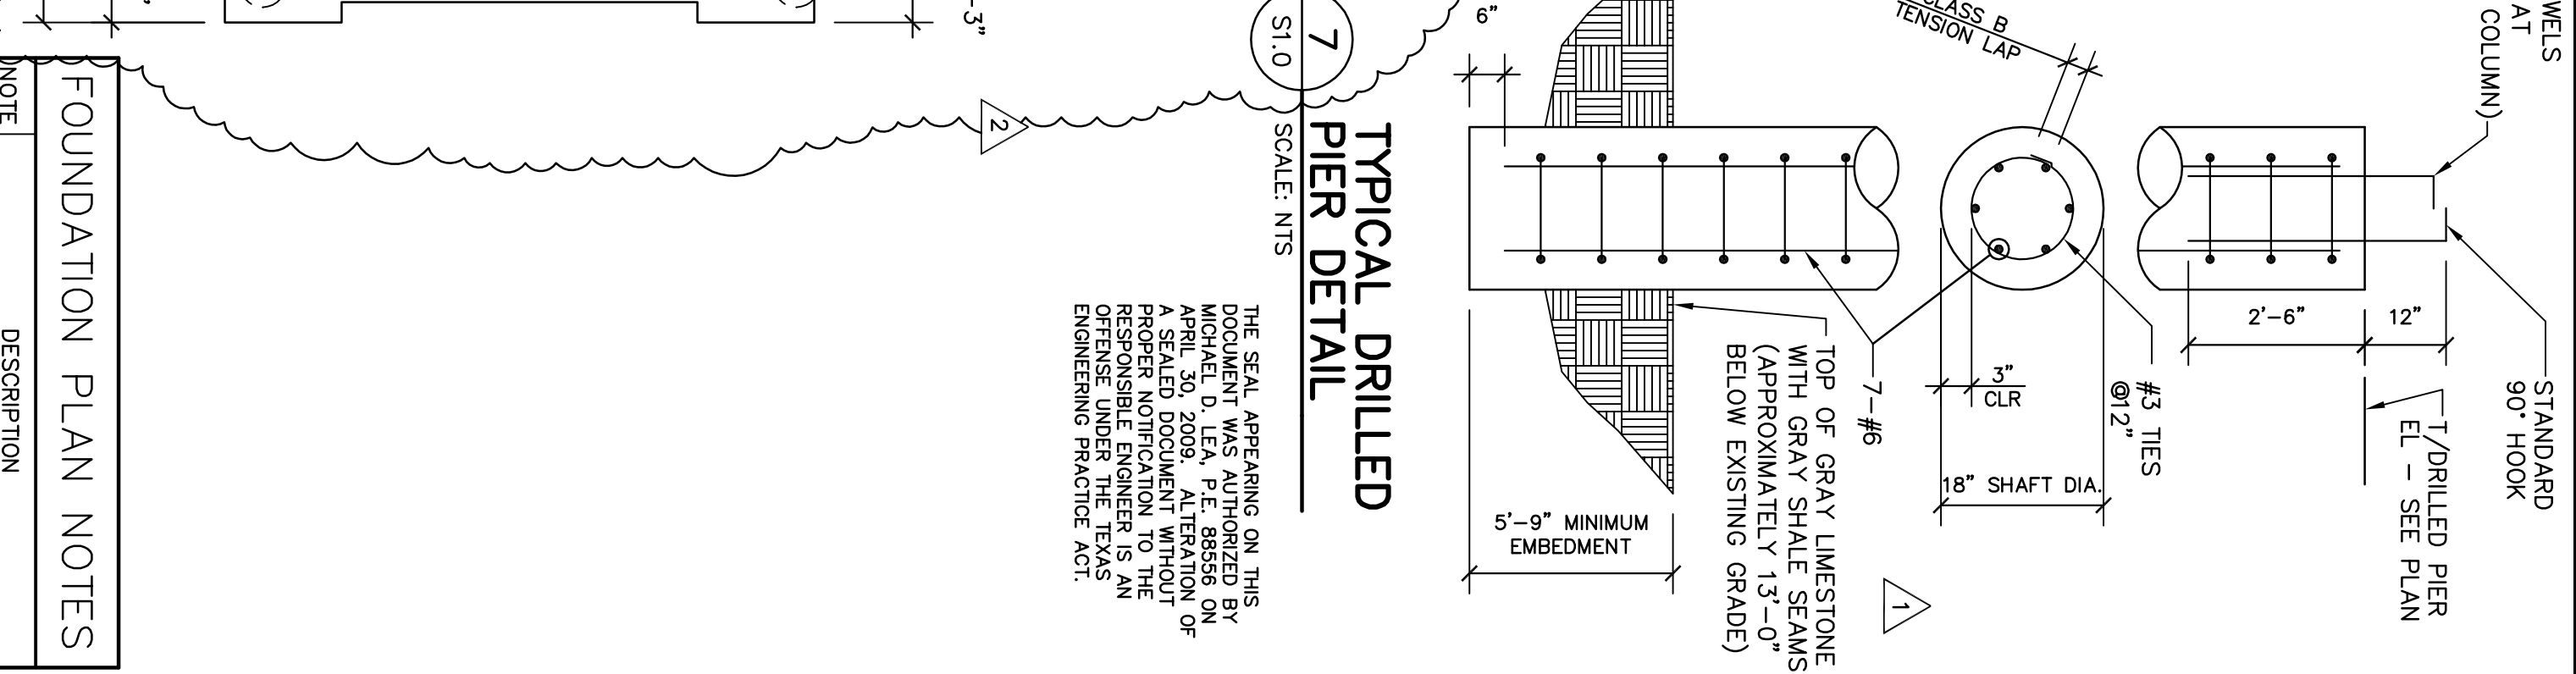

7 TYPICAL DRILLED PIER DETAIL
SCALE: NTS

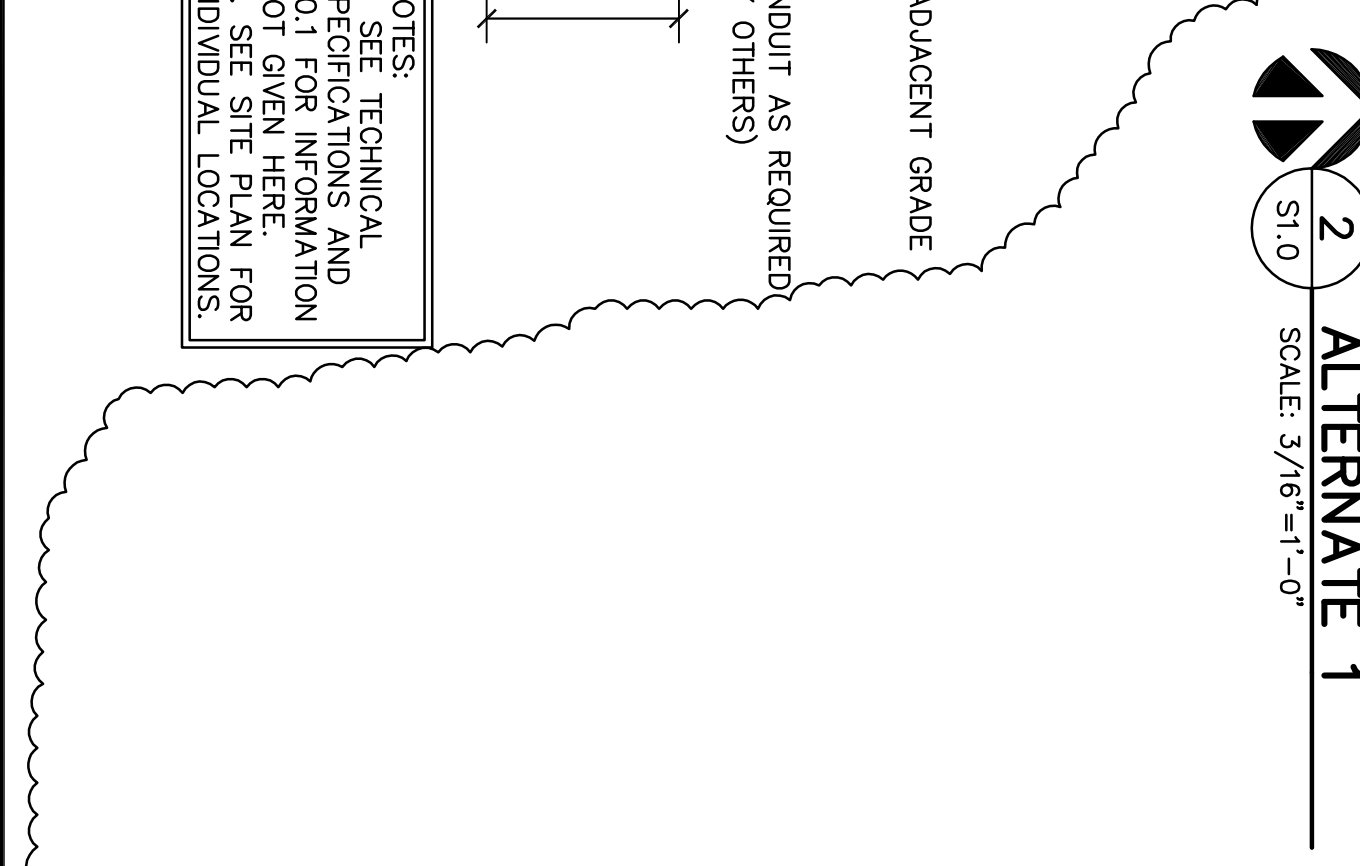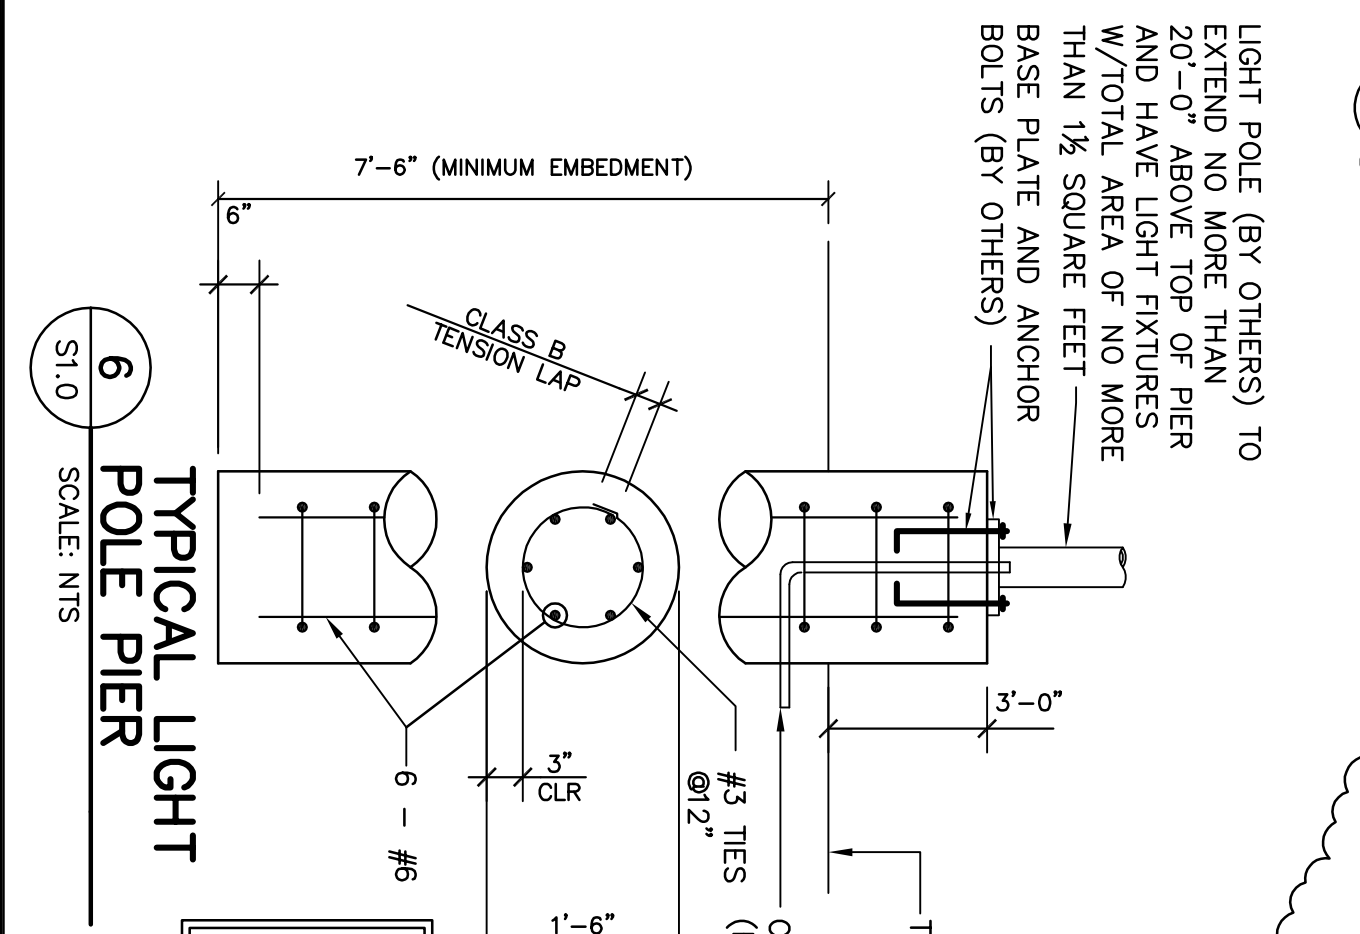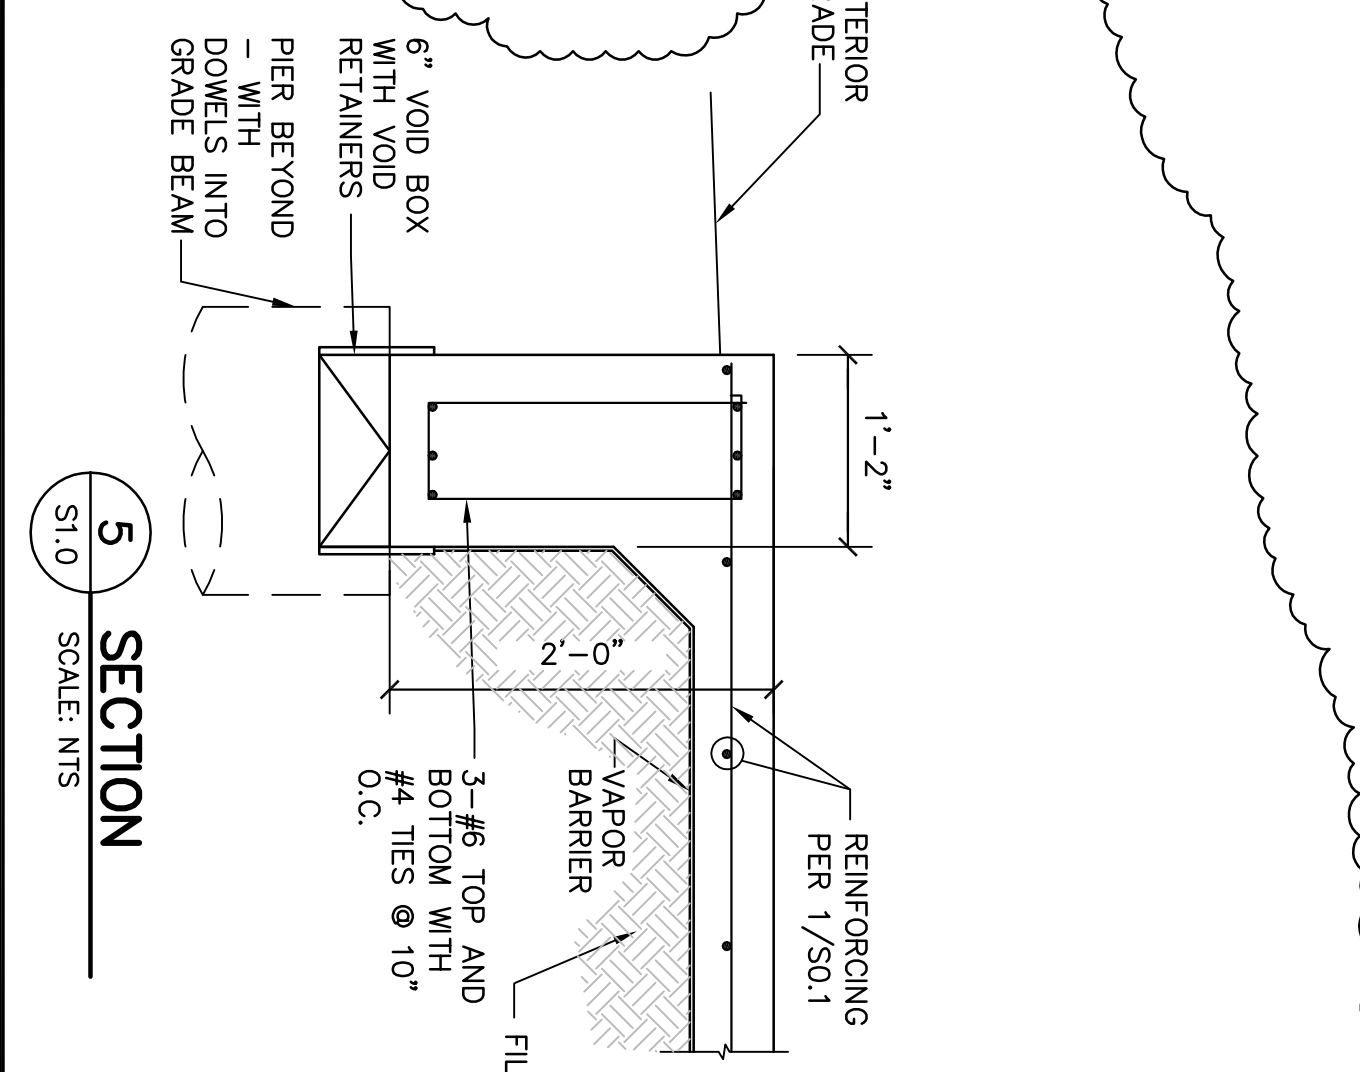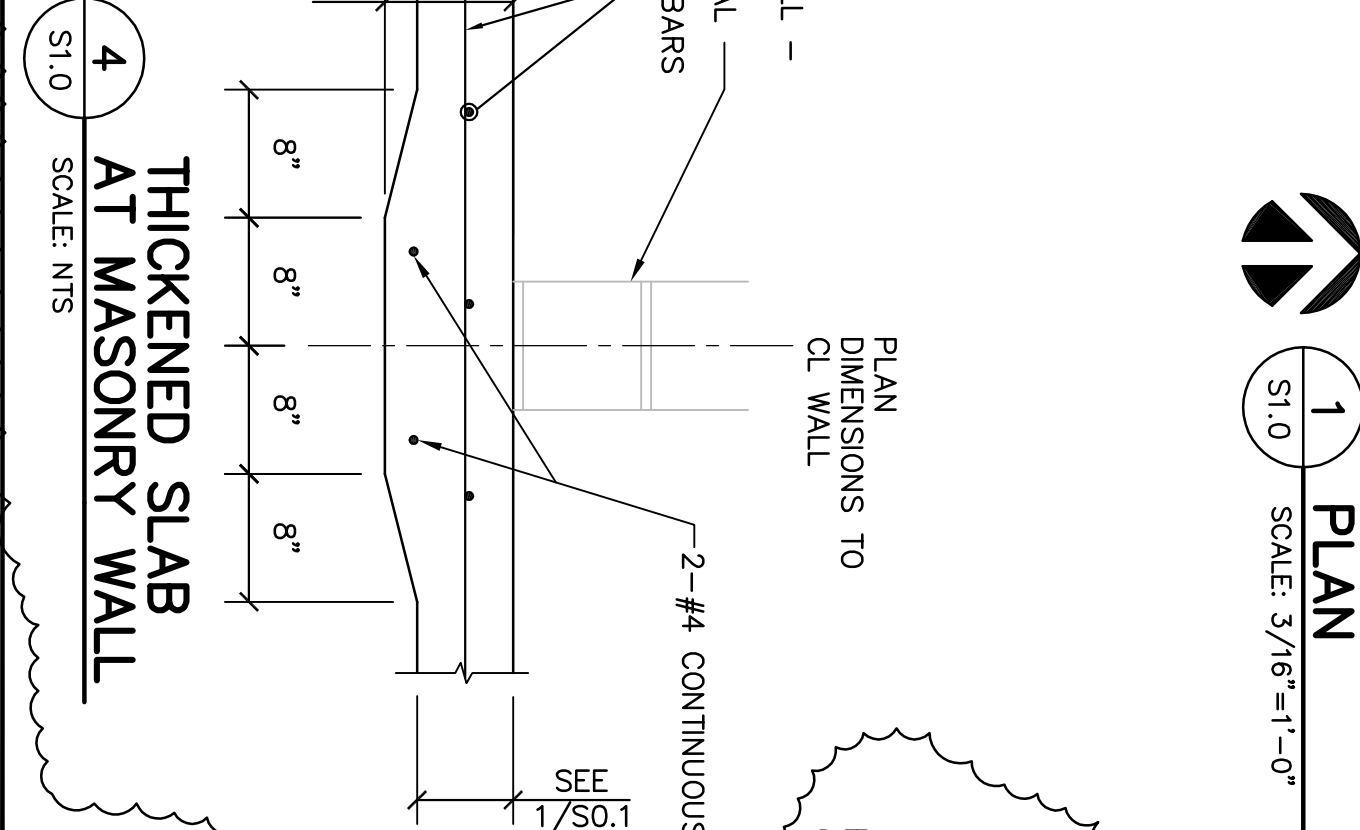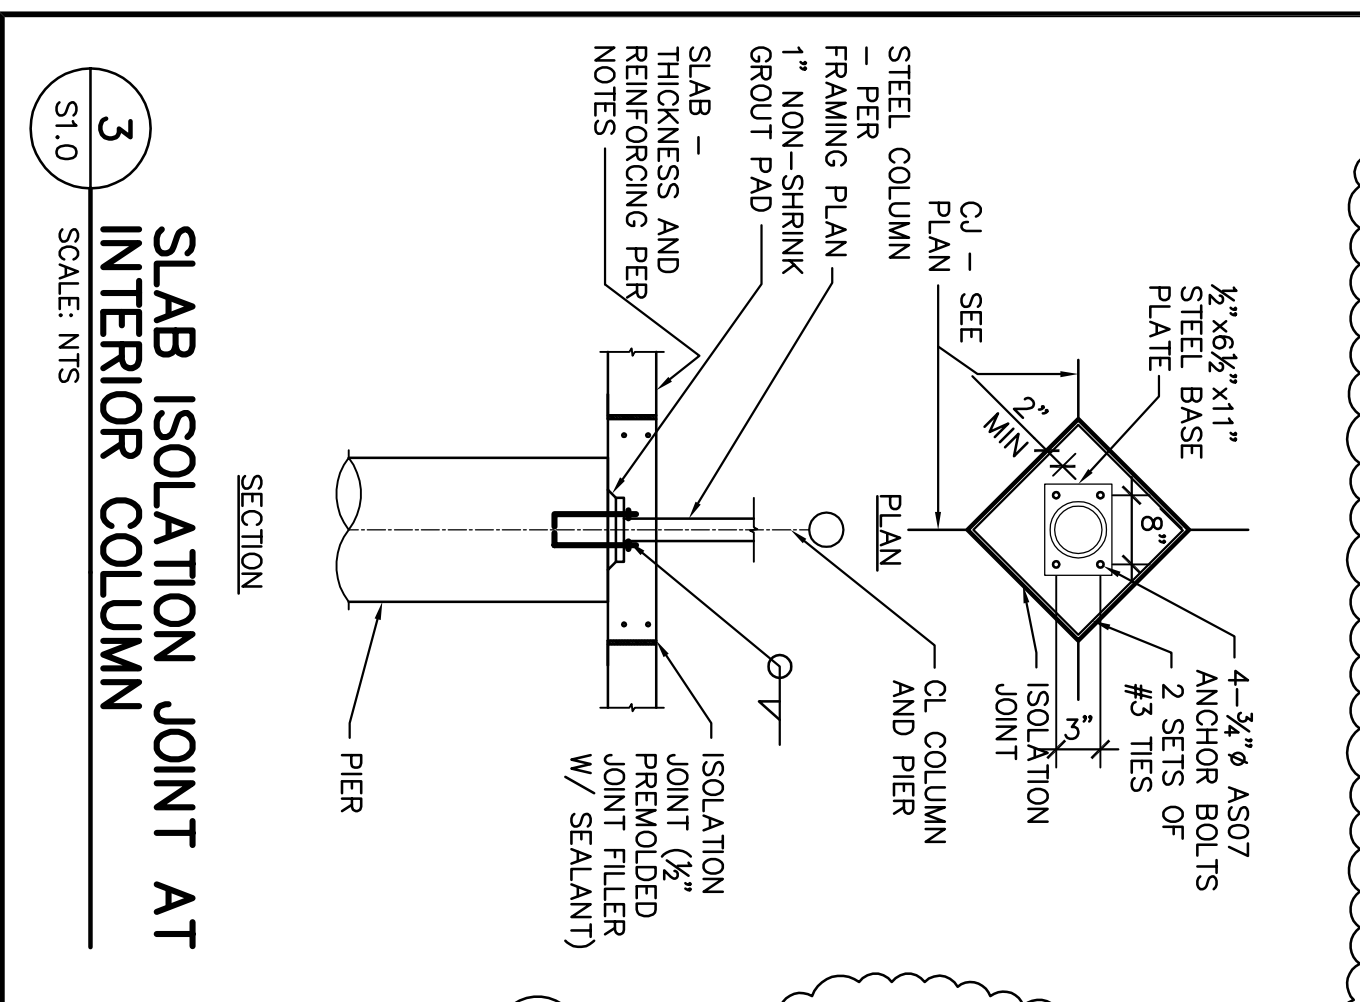

FOUNDATION PLAN NOTES

- VERIFY ALL DIMENSIONS WITH ARCHITECTURAL DRAWINGS.
- COORDINATE ALL SLAB DEPRESSIONS, DIPS, SLOPES, ELEVATIONS, BRICK LEDGES AND DIMENSIONS WITH ARCHITECTURAL DRAWINGS.
- REFER TO SHEET S0.1 FOR GENERAL NOTES, COORDINATE ANCHOR BOLT LOCATIONS WITH FRAMING PLANS AND DETAILS.
- LEGEND:
- CJ - CONSTRUCTION JOINT OR CONTROL JOINT PER S0.1.

NOTE: TYPE 1 - BELLED PIER PER 7/S1.0.

STRUCTURAL ENGINEER OF RECORD
MICHAEL LEA ENTERPRISES
STRUCTURAL ENGINEERING SERVICES
TEXAS ENGINEERING FIRM REGISTRATION # 7474
3350 BINYON AVENUE
FORT WORTH, TEXAS 76133
PHONE: 817-454-8032
FAX: 817-487-5551
ME JOB NUMBER
09-10

SHEET TITLE
STRUCTURAL FOUNDATION PLAN
SHEET NUMBER
S1.0
DATE OF ORIGINAL ISSUE
MARCH 16, 2009

JOB NUMBER
09.016

COOK CHILDREN'S PRIMARY CARE CLINIC
BURLESON, TX

linear!
the architecture of Kemery Brundige and Young
5005 W Royal Lane Suite 144
Irving, TX 75063
Phone: 972.929.9226
Fax: 972.929.9226
in@linear-architecture.com



DATE	REVISIONS	BY
04/13/2009	GENERAL REVISION	MDL
04/30/2009	GENERAL REVISION	MDL