




REVISIONS	
MARK	DESCRIPTION
DATE	

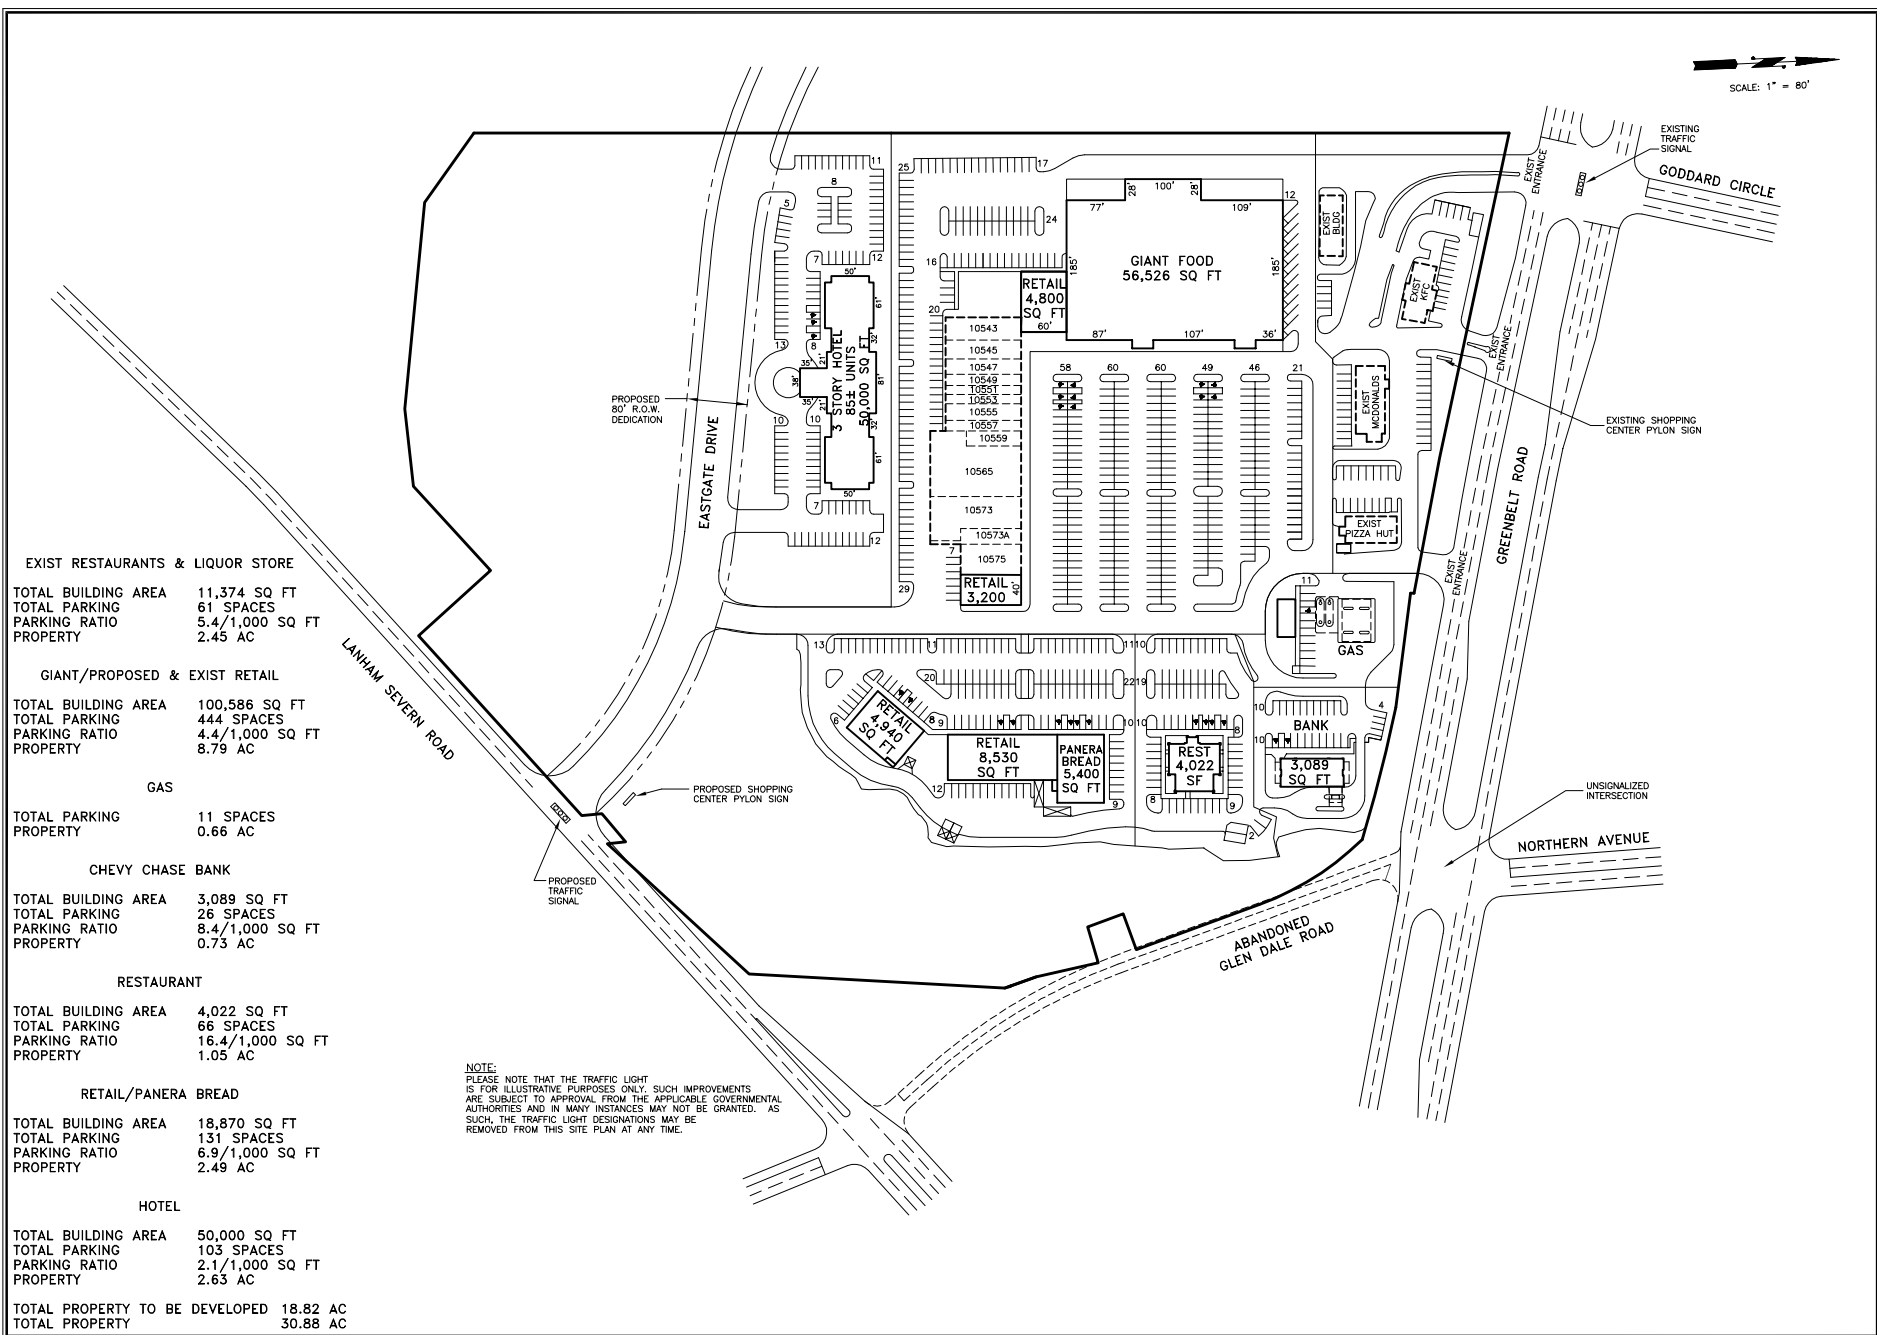

PRELIMINARY SITE PLAN
GREENBELT ROAD
AT NORTHERN AVENUE
GREENBELT, MARYLAND

ZIMMER
REAL ESTATE DEVELOPMENT
WILMINGTON, N. CAROLINA
910-763-4669

FILE NO. 00B27
DATE: 05/04/04

SHEET NO.
00B27-85