


PLUMBING FIXTURE SCHEDULE

MARK	FIXTURE	MANUFACTURER	MODEL NO.	DESCRIPTION
WC	WATER CLOSET	TOTO	C3T1448L	1/6 GFF, ADA ACCESSIBLE WITH GRAB BARS (REF ARCHITECTURAL) AND ELISH HANDLE ON SINK SIDE OF WATER CLOSET, OR APPROVED EQUAL TOTO MODEL. SEAT SHALL BE BEMIS 1995C OR APPROVED EQUAL.
LAV	WALL-MOUNT LAVATORY	KOHLER	K-2805-0, ADA COMPLIANT	FURNISHED COMPLETE WITH CHROME PLATED OFFSET 1-1/2" INCH P-TRAP, ANGLE STOPS WITH FLEXIBLE METAL SUPPLIES, HAND LAY GUARD INSULATION KIT, FAUCET: MAINLINE ZH-CF OR APPROVED EQUAL.
61	WORK ROOM / LAB SINK	ELKAY	ADA COMPLIANT	12" INCH DEEP WITH 4" T45 BRASS B-2866-05 FAUCET W/SWIVEL, OR APPROVED EQUAL.
62	BREAK ROOM SINK	FHP/KINDRED	P86603BX	FAUCET: T45 BRASS B-2866-05 OR APPROVED EQUALS.
63	EXAM/HAND WASH SINK	ELKAY	D11193, ADA COMPLIANT	FAUCET: T45 BRASS B-2866-05 OR APPROVED EQUALS.
WH	WATER HEATER	A.O. SMITH	DEL-40	40 GALLON ELECTRIC HEATER, 6KW HEATING ELEMENT, SET DISCHARGE TEMP TO 125F, 98 GPH RECOVERY.
WCO	WALL CLEANOUT	JOSAM	5871D020	CAST IRON CAULKING FERRULE WITH BRASS RAISED HEAD PLUG, POLISHED NICKALOY OR STAINLESS STEEL COVERPLATE, SECURED WITH SCREW. SPIGOT CONNECTION SIZE AS INDICATED ON PLANS.
FD	FLOOR DRAIN	ZURN	ZN-1501	12"X12"X8" DEEP BUMP, WHITE WITH 3/4" GRATE. PROVIDE W/TRAP PRIMER TO MAINTAIN 2" TRAP SEAL.
TP	TRAP PRIMER	PRECISION PLUMBING PRODUCTS	TP-1	1/2" INLET AND OUTLET. PROVIDE WALL ACCESS PANEL.
RP	RECIRCULATING PUMP	GRUNDFOS	UP 10-16	INSTALL PER PLANS, SET AT 3/4 GPM.

PLUMBING WASTE KEYED NOTES:


- ① CONNECT TO EXISTING 4" SANITARY STUBBED TO JUST OUTSIDE THE BUILDING SHELL. REFER TO CIVIL DRAWINGS AND VERIFY LOCATION IN FIELD.
- ② FLOOR DRAIN SHALL BE INSTALLED WITH A TRAP PRIMER.

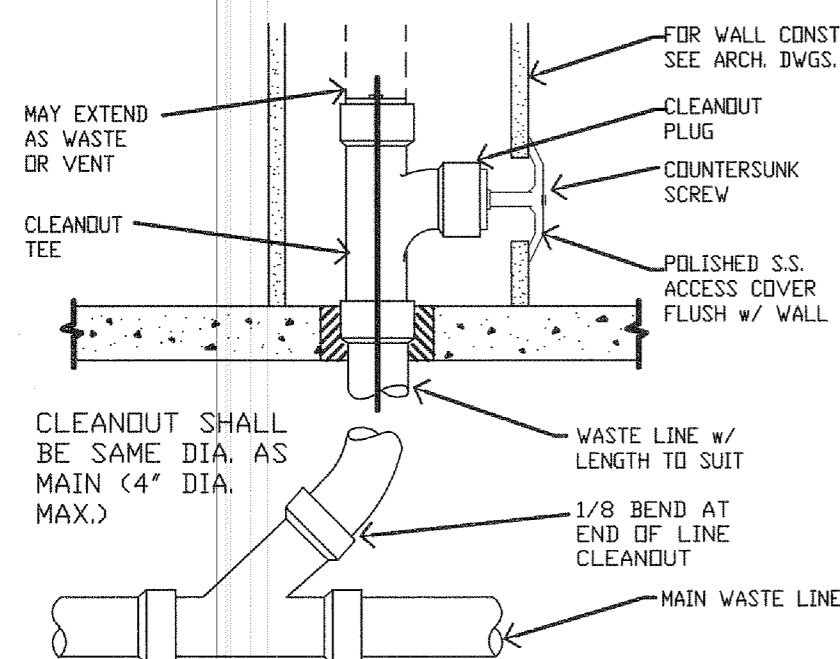


2 WALL CLEAN-OUT DETAIL SCALE: NO SCALE

PLUMBING LEGEND

— SS —	SANITARY SEWER	WCO	WALL CLEAN OUT
- - - V - - -	VENT	CO	CLEAN OUT
- - - - -	EXISTING PIPING AS DESIGNATED ON DWGS.	FCO	FLOOR CLEAN OUT
		VTR	VENT THRU ROOF

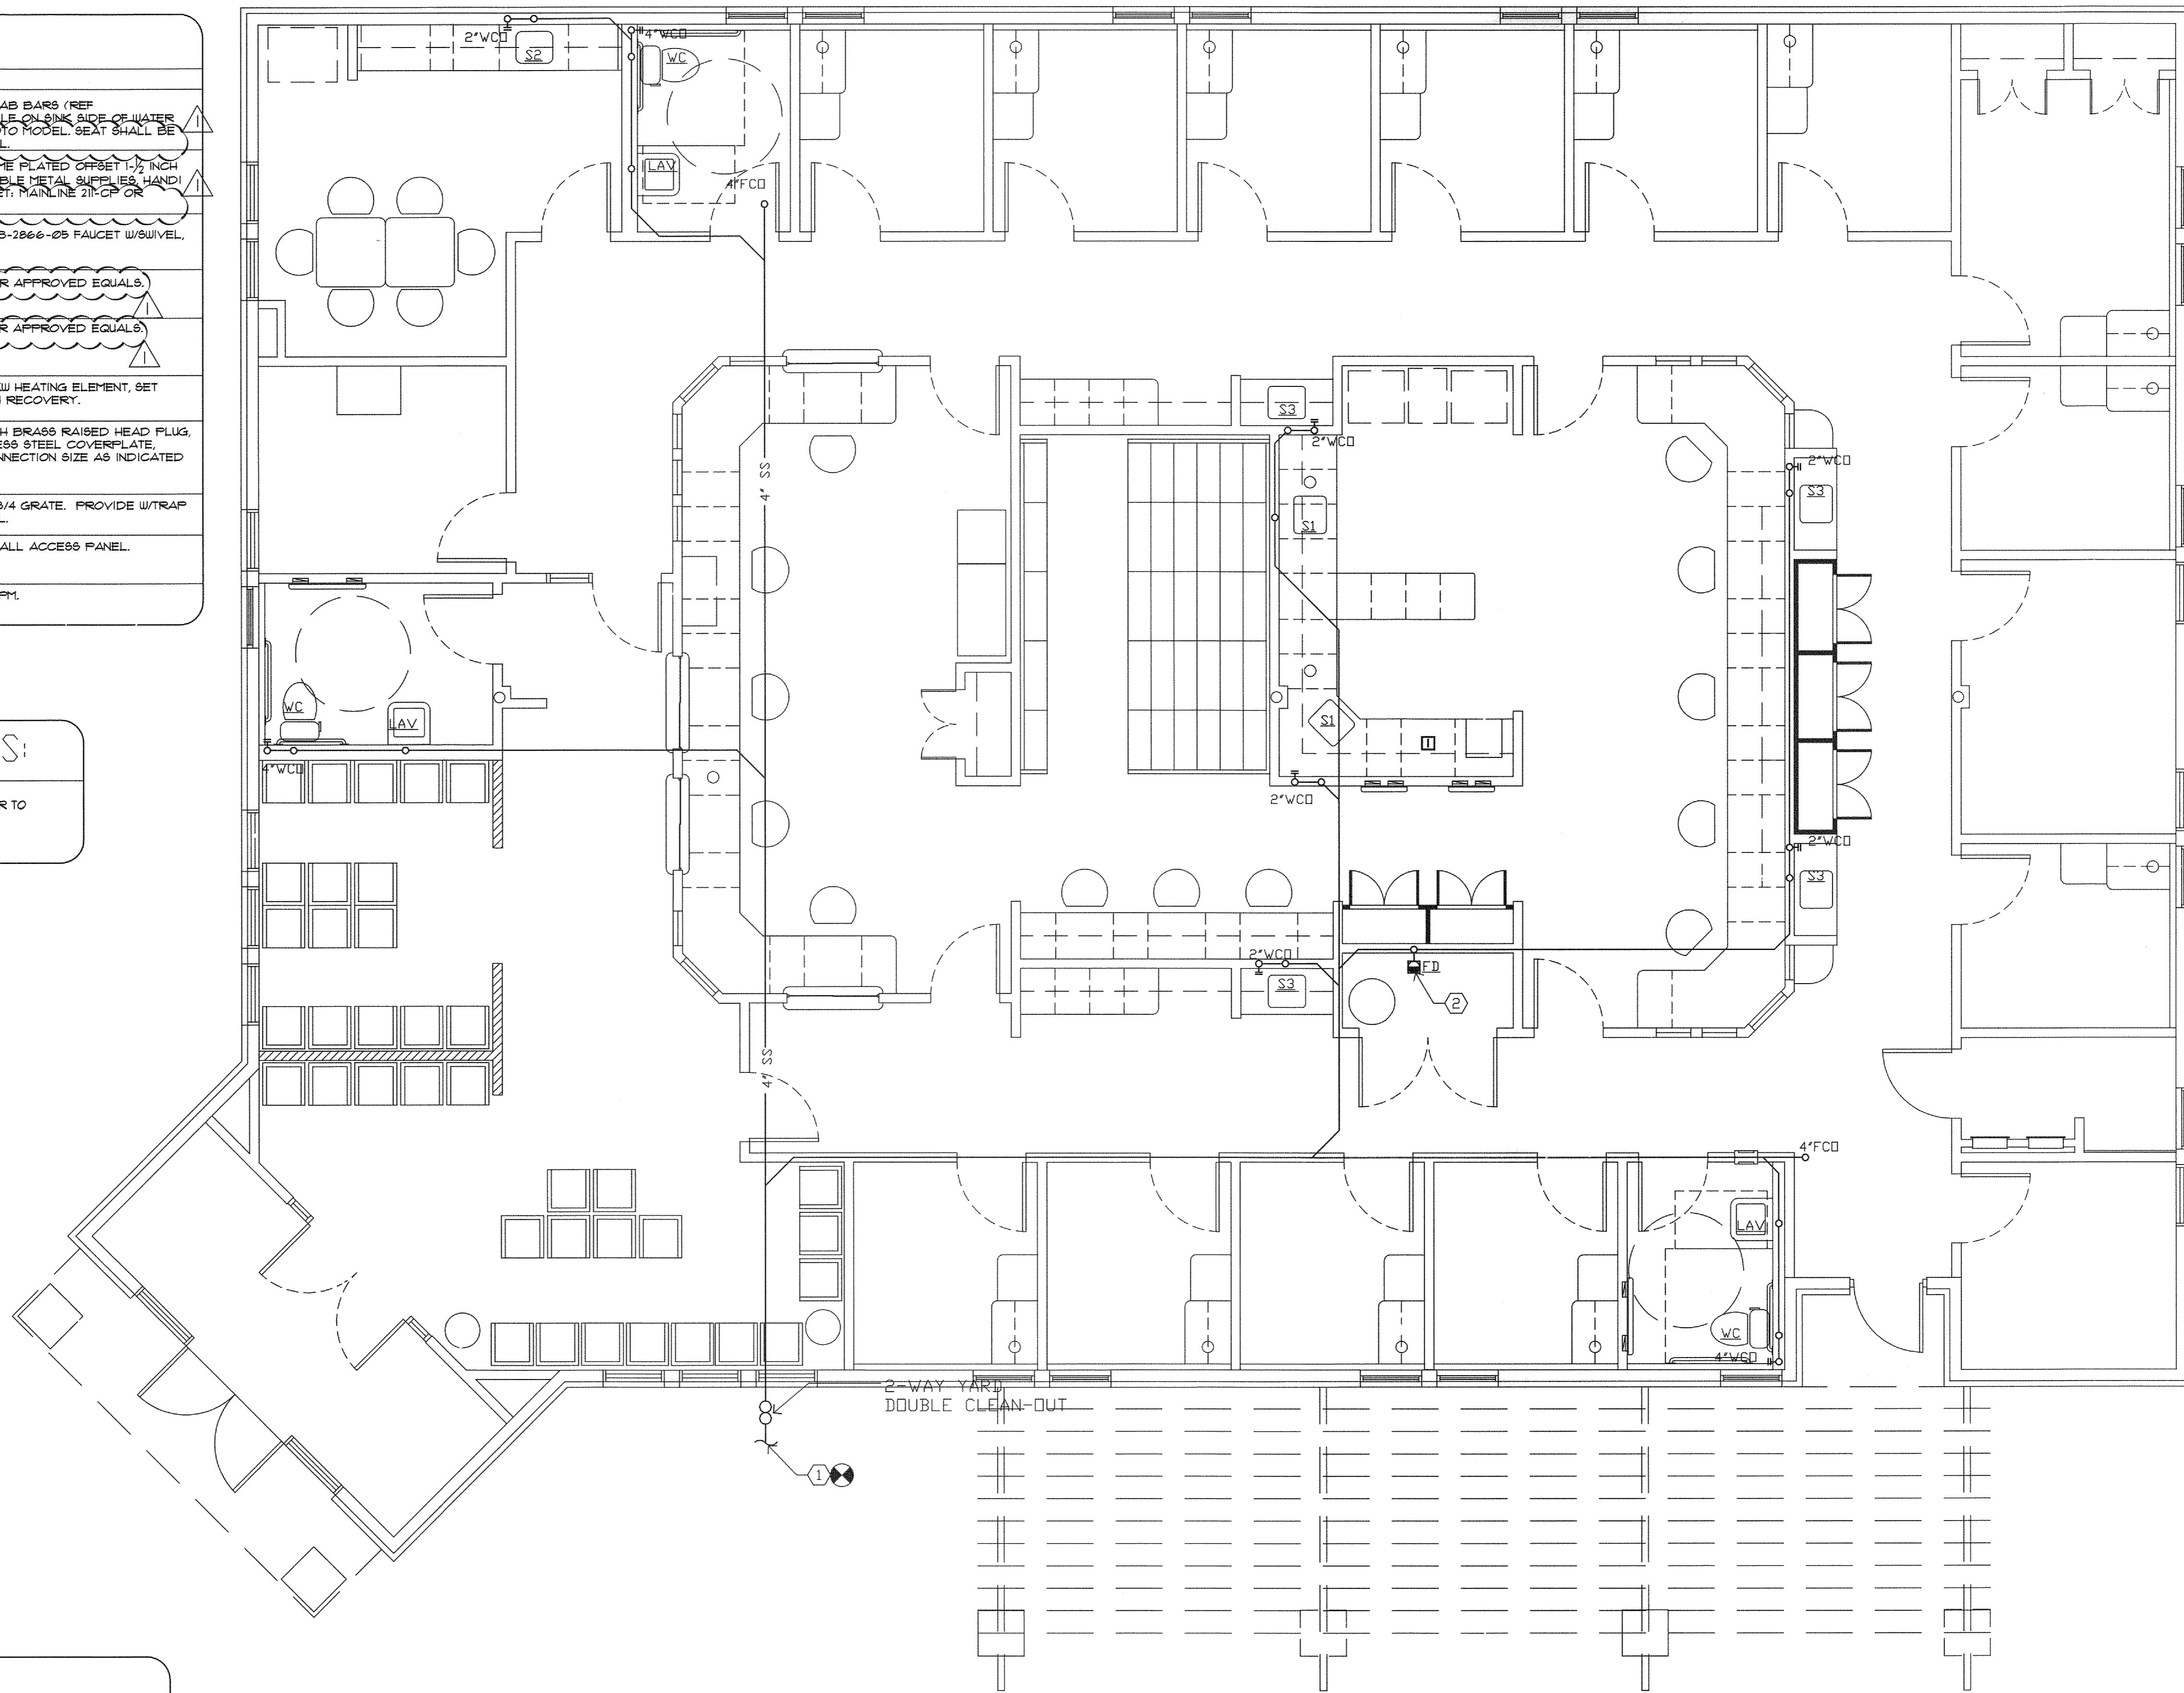


PLAN NORTH

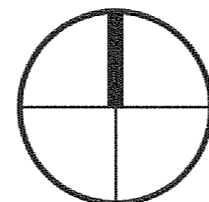


1 WASTE AND VENT PIPING PLAN SCALE: 1/4" = 1'-0"

01-24-08 OWNER REVISIONS

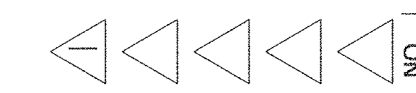

CONTRACTOR SHALL VERIFY ALL DIMENSIONS AT THE JOB SITE AND NOTIFY THE ARCHITECTS OF ANY DIMENSIONAL ERRORS, OMISSIONS OR DISCREPANCIES BEFORE BEGINNING OR FABRICATING ANY WORK. DO NOT SCALE DRAWINGS.

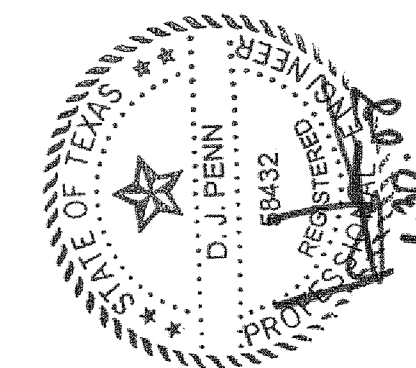

linear!
the architecture of Kemery Brundige and Young
5005 W Royal Lane Suite 144
Ft. Worth, TX 76107
Phone: 972.929.9326
Fax: 972.929.9861
inbox@linear-architecture.com

**COOK CHILDREN'S
PRIMARY CARE CLINIC**
FT. WORTH, TX

JOB NUMBER
07.210

SHEET TITLE
**WASTE
AND VENT
PLAN**
SHEET NUMBER

P1

DATE OF ORIGINAL ISSUE
© 29 NOVEMBER 2007

BY

DATE

NO.

REVISIONS