



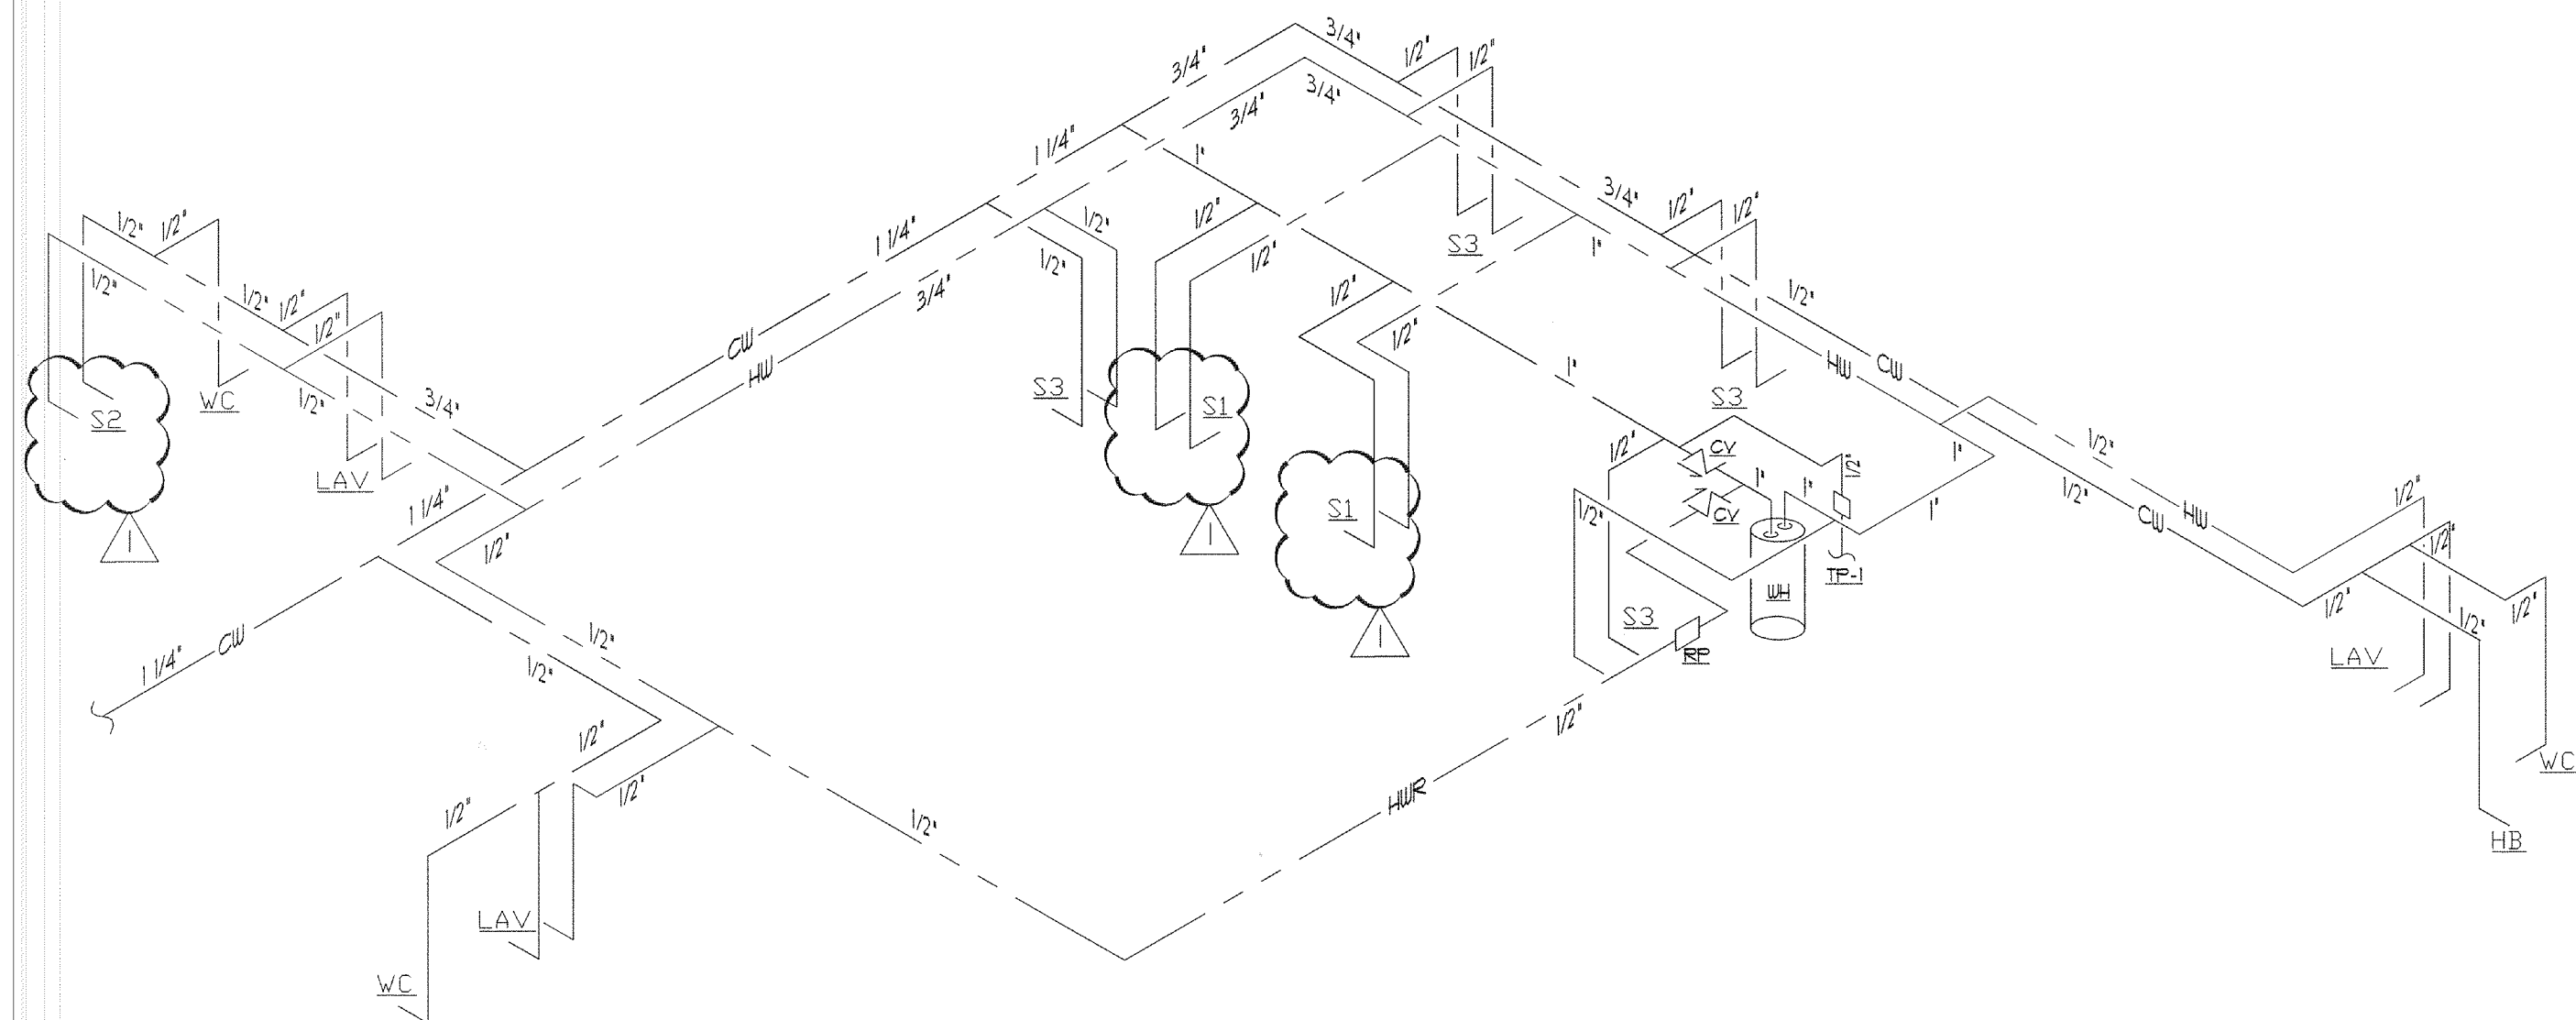

1 WATER SUPPLY RISER
SCALE: 1/4" = 1'-0"

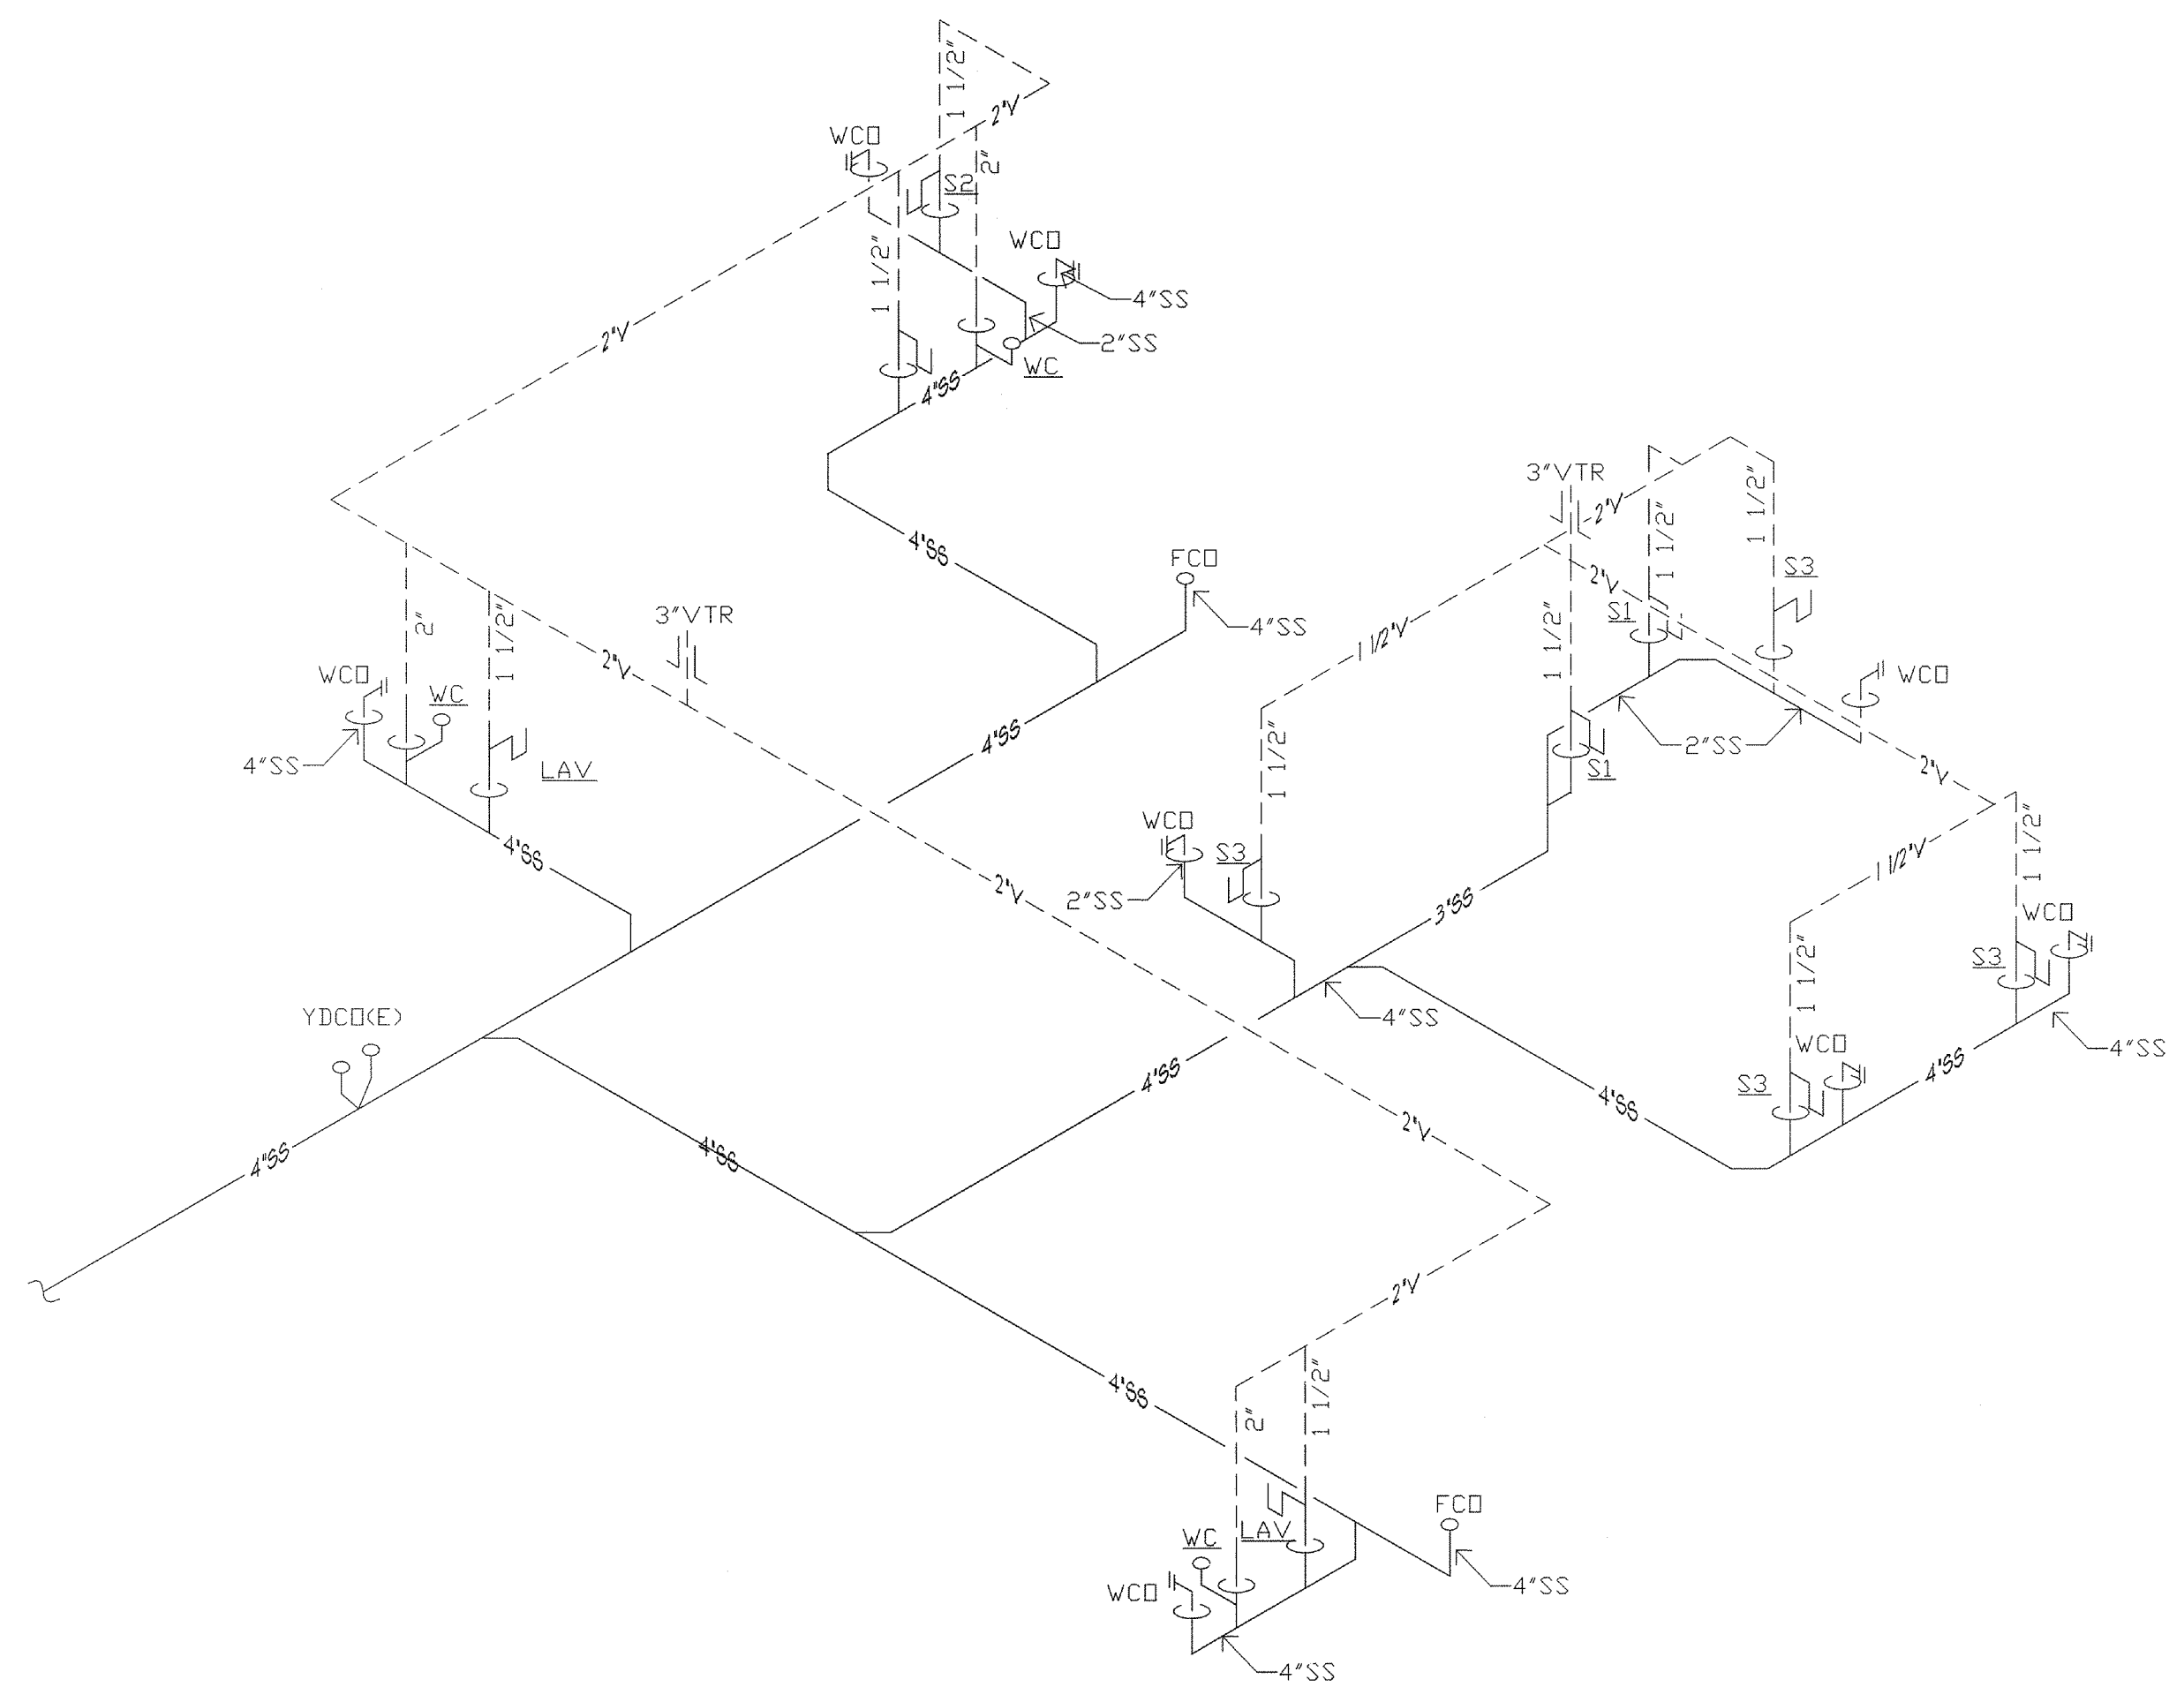


2 WASTE AND VENT PIPING RISER
SCALE: 1/4" = 1'-0"

01-24-08 OWNER REVISIONS

NO. DATE REVISIONS BY

CONTRACTOR SHALL VERIFY ALL DIMENSIONS AT THE JOB SITE AND NOTIFY THE ARCHITECTS OF ANY DIMENSIONAL ERRORS, OMISSIONS OR DISCREPANCIES BEFORE BEGINNING OR FABRICATING ANY WORK
DO NOT SCALE DRAWINGS

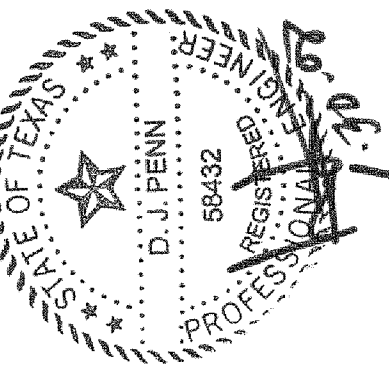

linear!
the architecture of Kemery Brundige and Young
5005 W Royal Lane Suite 144
Irving, TX 75063
Phone: 972.929.9226
Fax: 972.929.9061
info@linear-architecture.com

**COOK CHILDREN'S
PRIMARY CARE CLINIC**
FT. WORTH, TX

JOB NUMBER
07.210

SHEET TITLE
**PLUMBING
RISER
DIAGRAMS**
SHEET NUMBER

P3

DATE OF ORIGINAL ISSUE
© 29 NOVEMBER 2007