


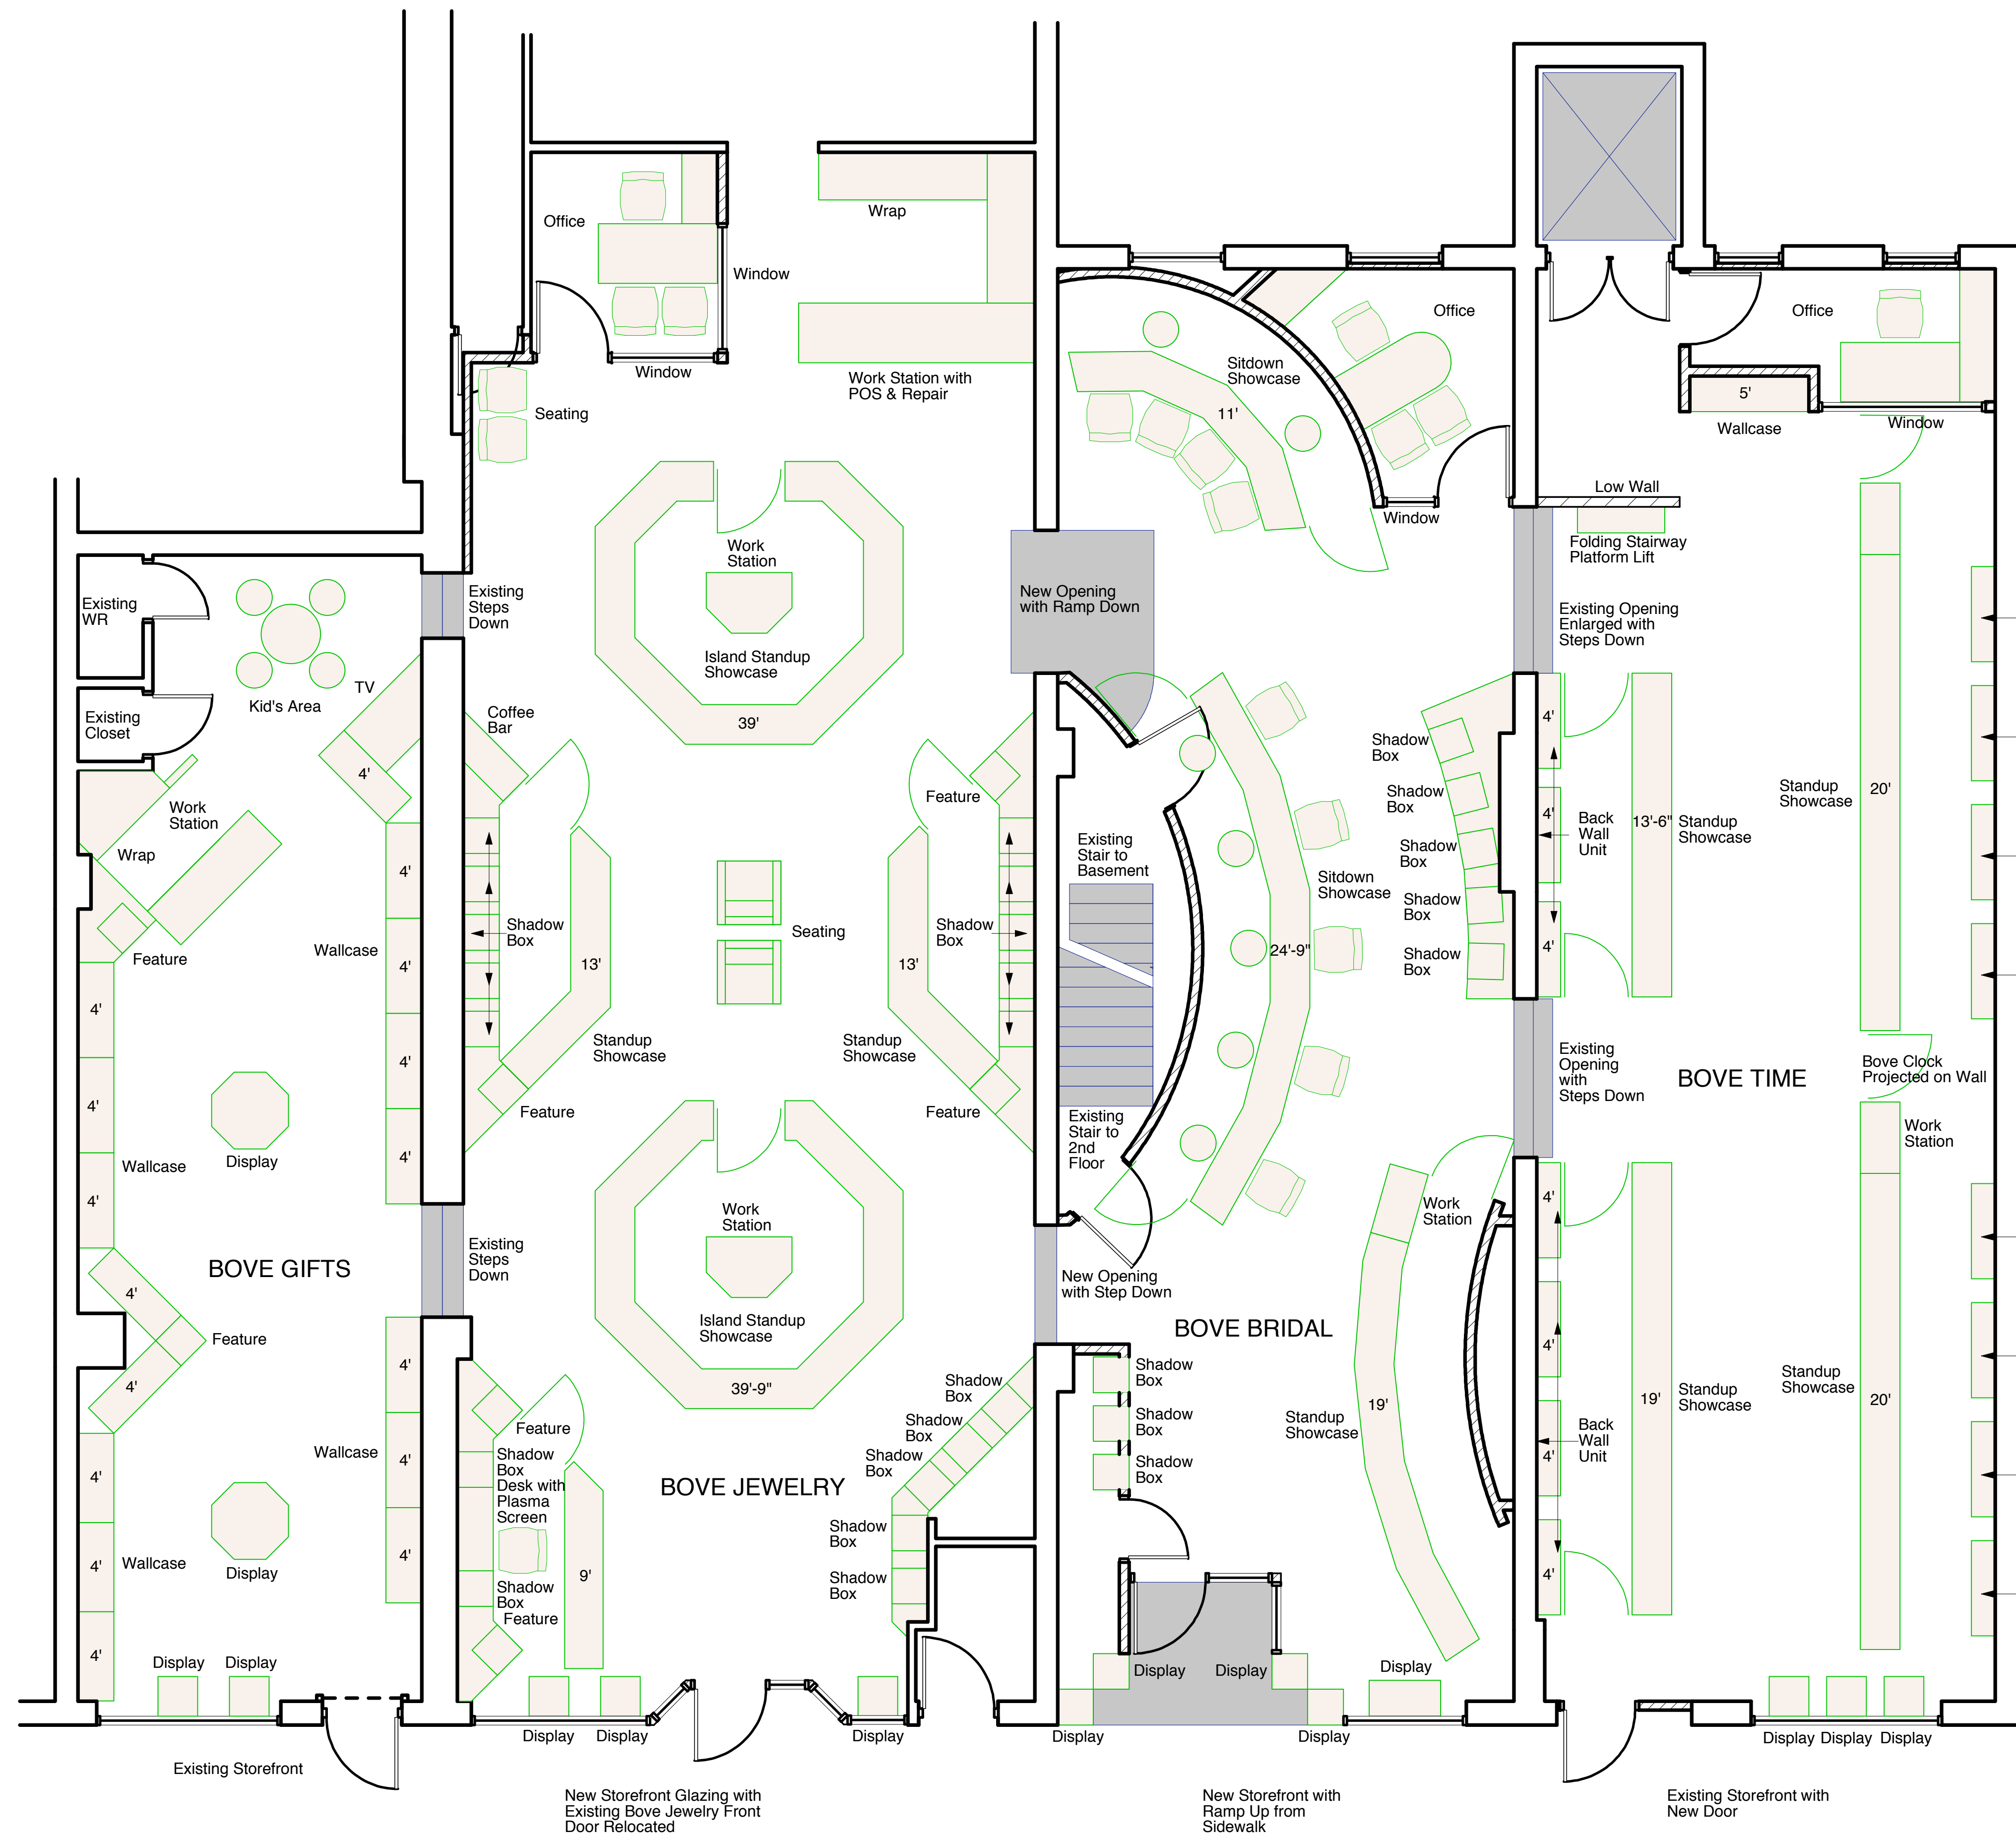

Back Wall Unit
All Back Wall Units in
Bove Time could be
Wallcase, Vendor
Transparency or
Plasma Screen

Footages	
Bove Gifts Wallcases	64'-0"
Bove Jewelry Standup Showcases	113'-9"
Bove Bridal Sitdown Showcases	35'-9"
Bove Bridal Standup Showcases	19'-0"
Bove Time Standup Showcases	52'-6"
Bove Time Wallcase	5'-0"
Total Footage	
Does not include Features, Shadow boxes, Displays or Back Wall Units in Bove Time	
	290'-0"

This drawing not to be use for construction until countersigned.

Contractor must verify all job dimensions, drawings, details and specifications and report any discrepancies to designers before proceeding with work.

No.	Date	Revisions / Submissions
GRID 3 GRID/3 International 555 Eighth Ave. - 21st Fl New York, NY, 10018 Tel.: (212) 391-1162 Fax: (212) 273-1180 email: design@grid3.com		
Design Firm		
GRID/3 International 555 Eighth Avenue - 21FL New York, NY, 10018 T (212) 273-9612, F (212) 273-1180		
Consultant		
Project Title		
BOVE JEWELERS 124 WEST STATE STREET KENNETT SQUARE, PA		
Drawing Title		
FIXTURE PLAN OPTION B		
Project Manager		Project ID
KK		90806
Drawn By		Scale
Kovar		1/4"=1'-0"
Reviewed By		Drawing No.
Date		A2
25 July 2006		of
CAD File Name		
A908060727		