



1 BUILDING SECTION
SCALE: 1/4" = 1'-0"

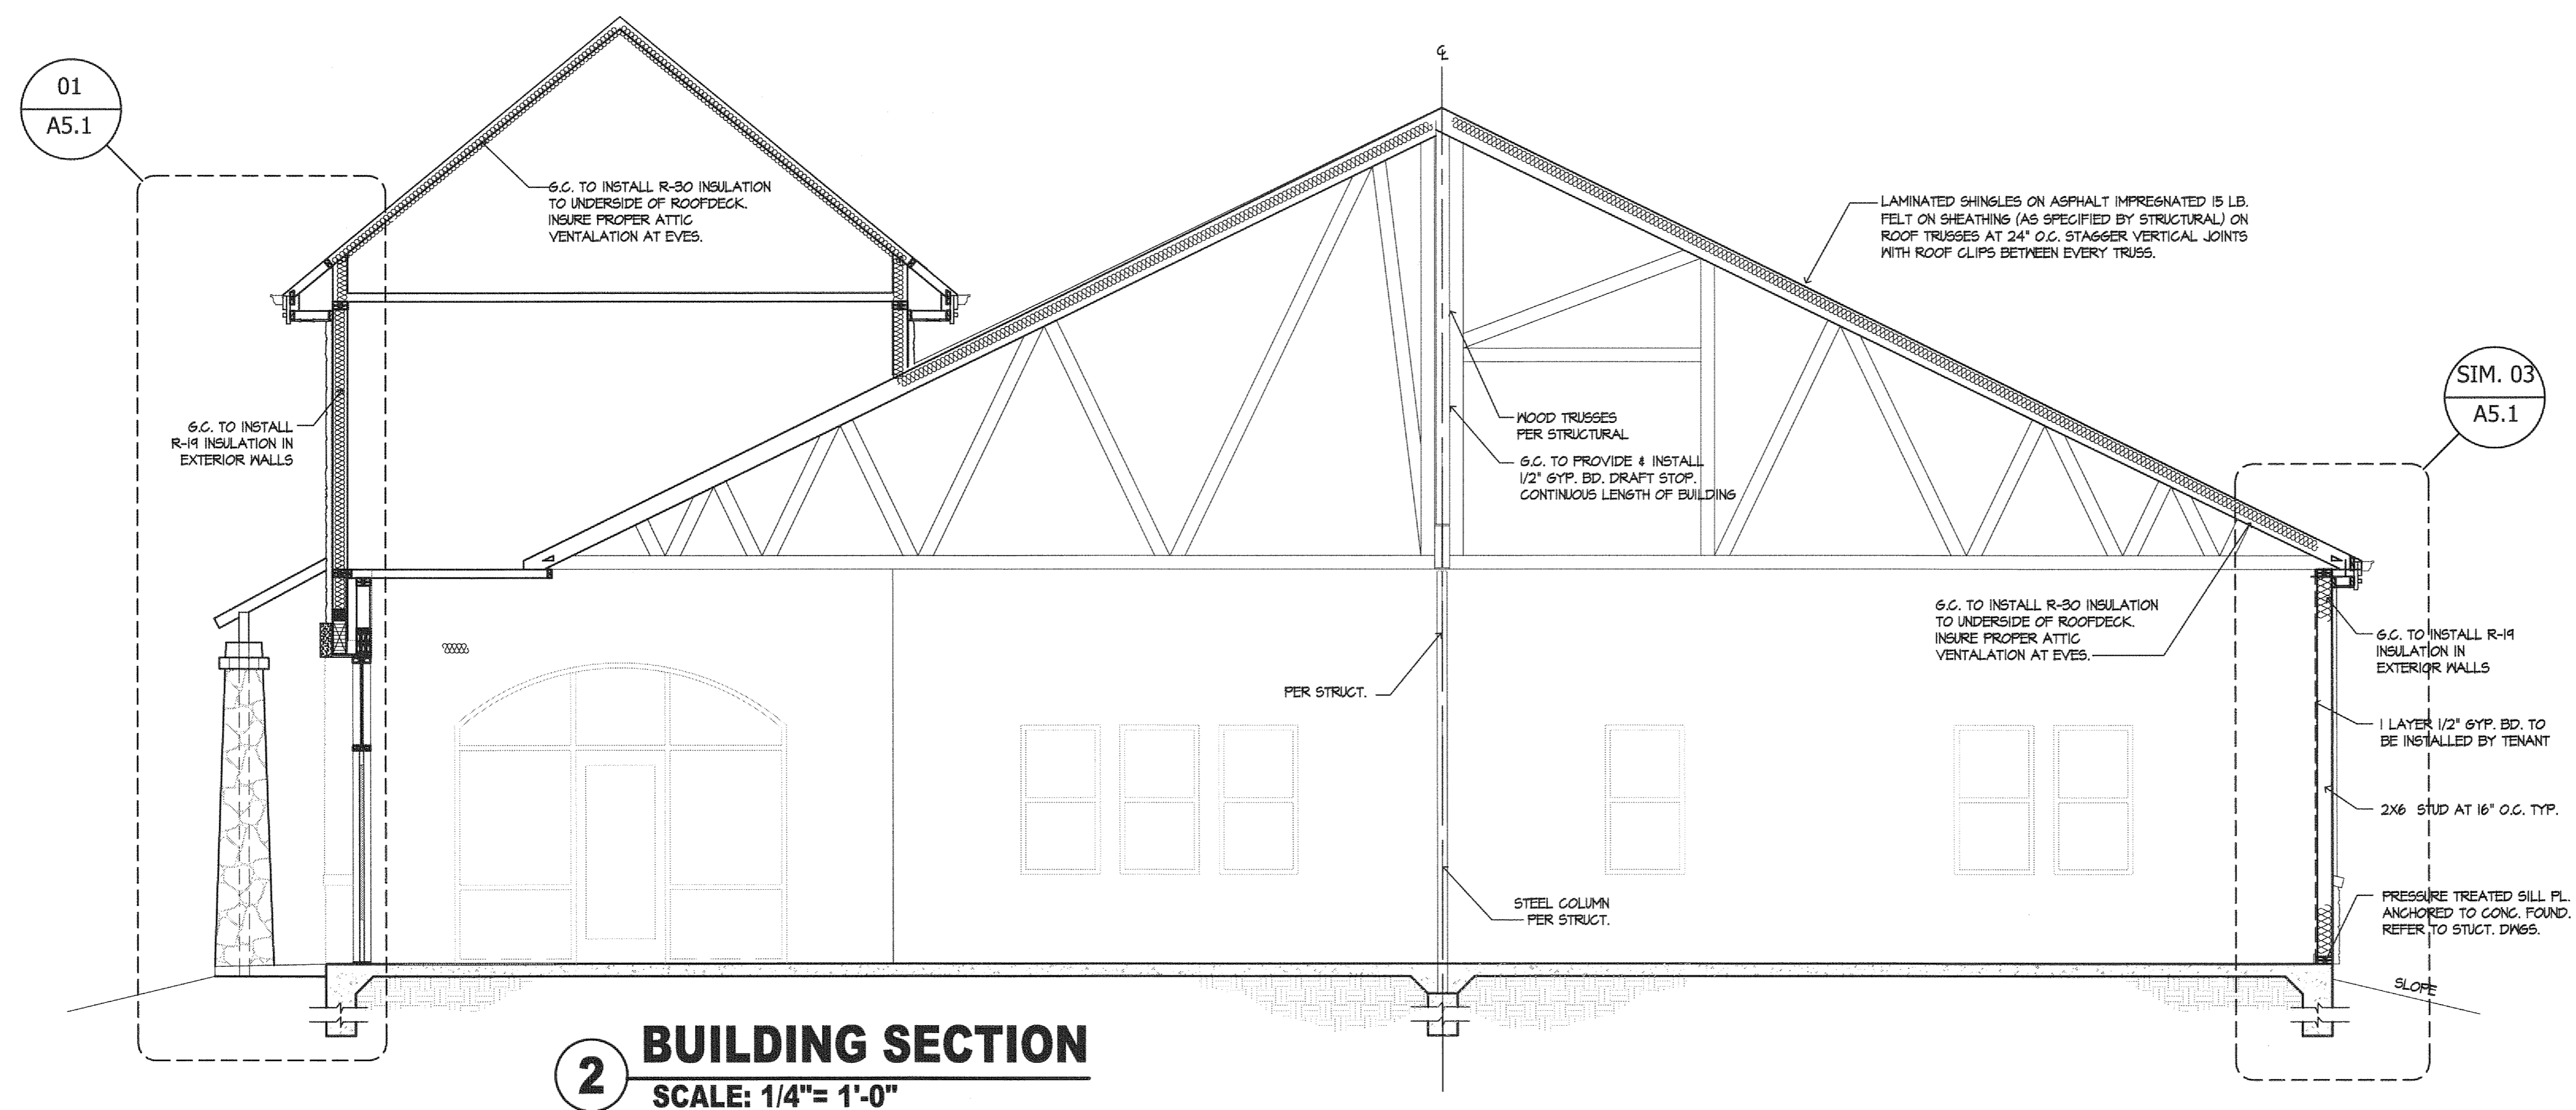

2 BUILDING SECTION
SCALE: 1/4" = 1'-0"

CONTRACTOR SHALL VERIFY ALL DIMENSIONS AT THE JOB SITE AND NOTIFY THE ARCHITECTS OF ANY DIMENSIONAL ERRORS, OMISSIONS OR DISCREPANCIES BEFORE BEGINNING OR FABRICATING ANY WORK. DO NOT SCALE DRAWINGS.

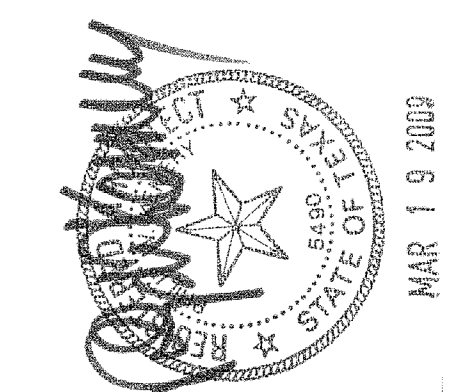

linear!
the architecture of Kemery Brundige and Young
8600 Freepoint Pkwy. Ste. 310
Burleson, TX 76032
Phone: 972.929.9226
Fax: 972.929.9061
inbox@linear-architecture.com

**COOK CHILDREN'S
PRIMARY CARE CLINIC**
BURLESON, TX

JOB NUMBER
09.016

SHEET TITLE
**BUILDING
SECTIONS**

SHEET NUMBER
A5.0

DATE OF ORIGINAL ISSUE
© MARCH 16, 2009