

ROOM FINISH SCHEDULE

PAIN

- PT-1 SHERWIN WILLIAMS - DIVERSE BEIGE - SW- 6079 - ALL WALLS U.N.O.
- PT-2 SHERWIN WILLIAMS - COBBLEBROWN - SW-6082 - ALL DOOR FRAMES U.N.O.

NOTE: ALL WALLS TO RECIEVE ORANGE PEEL TEXTURE

FLOOR TILE

- VT-1 ARMSTRONG TILE - 51810 WASHED LINEN
- VT-2 ARMSTRONG TILE - 51901 TAUPE (BORDER)
- VT-3 ARMSTRONG TILE - 51946 GENTIAN BLUE
- VT-4 ARMSTRONG TILE - 51884 GREENERY
- VT-5 ARMSTRONG TILE - 51812 LEMON YELLOW
- VT-6 ARMSTRONG TILE - 52517 JESTER RED

NOTE: ALL VCT TO BE KELLY-MOORE EGGHELL ACRYLIC OR APPROVED EQUAL

PLASTIC LAMINATE:

- PLAM-1 WILSONART D72-60 - FEATHERSTONE ALL MILLWORK EXCEPT COUNTER TOPS
- PLAM-2 WILSONART 4590-60 - GREY MILLSTONE ALL COUNTER TOPS
- PLAM-3 IPC LAMINATE - WOOD DRIFT (TOILET WAINSCOT & ALL CHAIR RAILS)

BASE

- RBC-1 RUBBER COVE WALL BASE ARMSTRONG #11 - ELEPHANT TAUPE


CARPET:

- CPT-1 CARPET STYLE: BUILDING WORKS MANF.: LEES CARPET OR APPROVED EQUAL



GENERAL NOTES:
 A. ALL WALLS TO BE PAINTED PT-1, UNLESS NOTED OTHERWISE.
 B. RESILIENT BASE TO BE ROLLED GOOD MATERIAL.
 C. PROVIDE SCHLUTER SYSTEM STAINLESS STEEL TRANSITION STRIP AT FLOOR MATERIAL CHANGES.

FINISH NOTE:
 1. ALL WALLS PT-1 U.N.O.
 2. ALL PAINTED SURFACES TO RECIEVE 1 COAT OF MANUFACTURER RECOMMENDED PRIMER & 2 COATS LATEX PAINT AS SCHEDULED
 3. EXTEND ADJACENT FLOOR FINISH INTO ALL CABINET RECESSES, LEAVE OUTS & KNEE SPACES

TRANSITION STRIP DETAIL

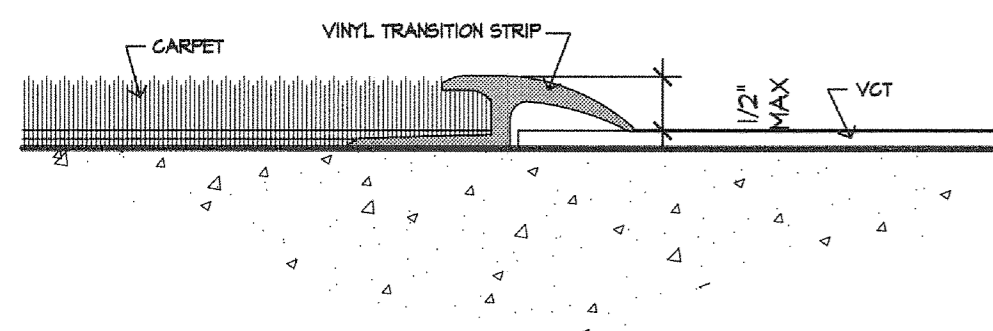


CARPET/VCT

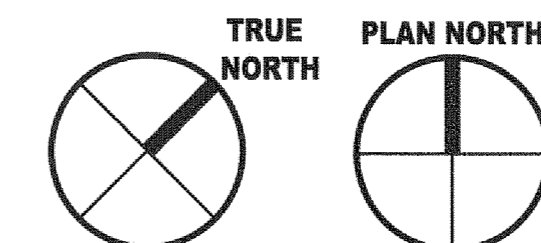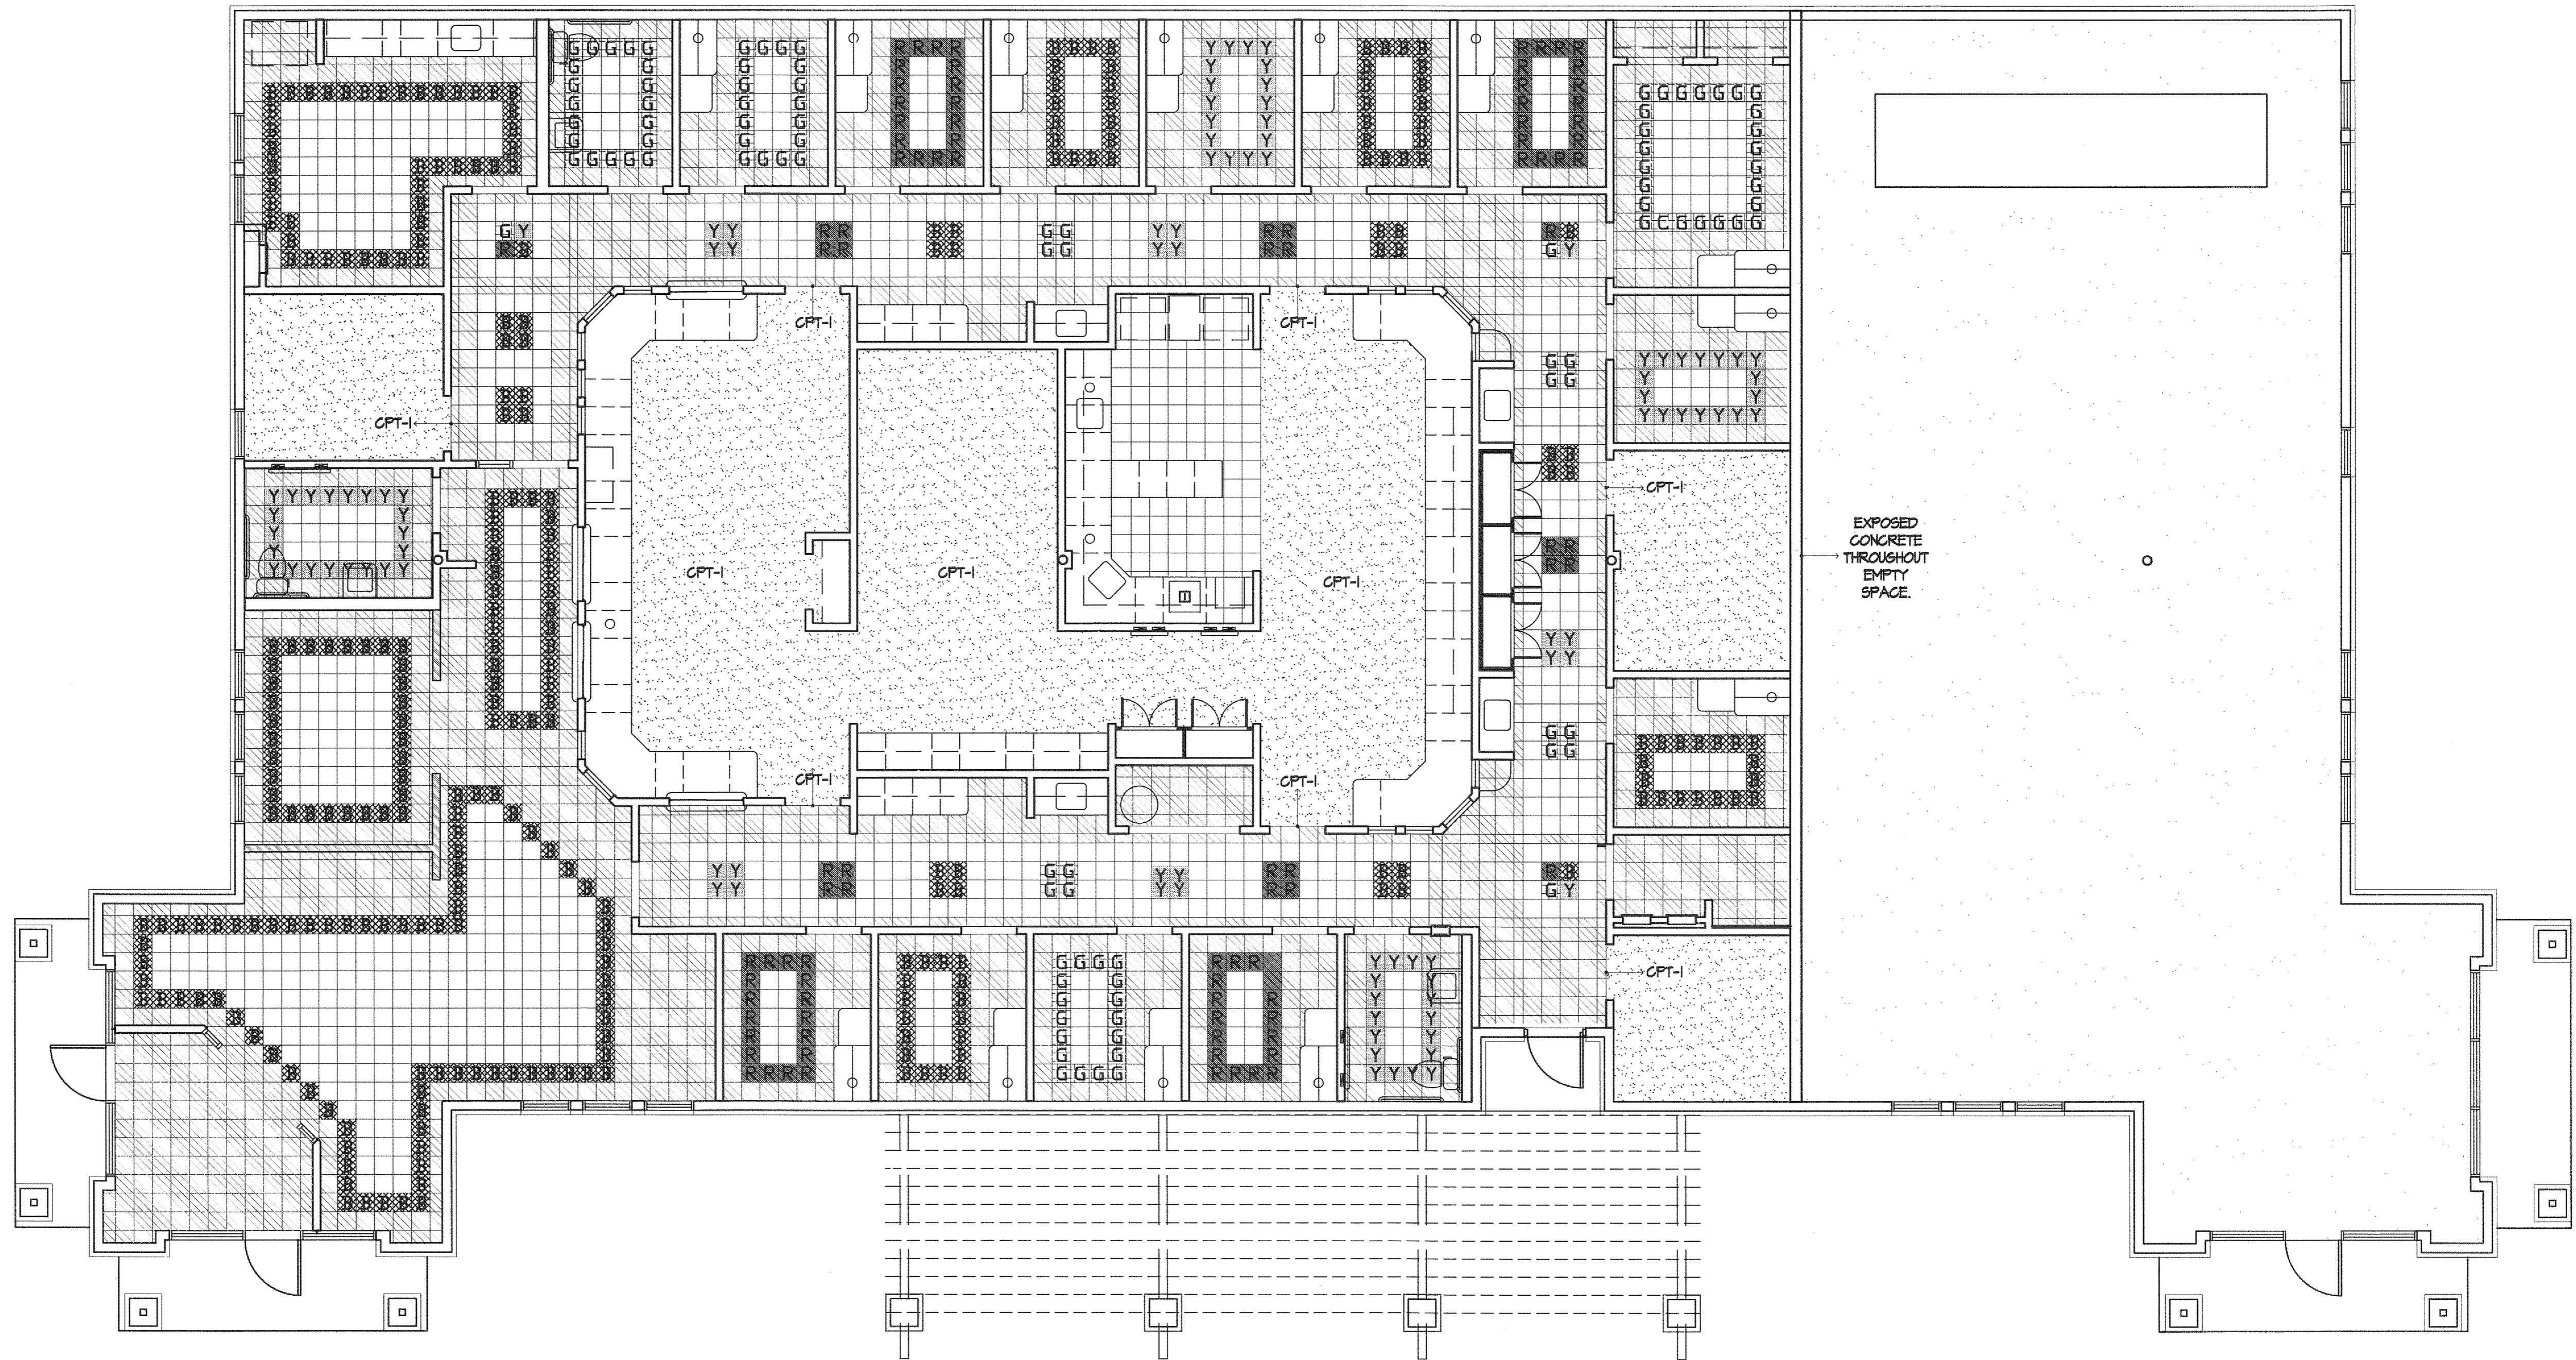

2 FINISH PLAN
 SCALE: 1/4" = 1'-0"

REVISIONS
 DATE
 NO.

CONTRACTOR SHALL VERIFY ALL DIMENSIONS AT THE JOB SITE AND NOTIFY THE ARCHITECTS OF ANY DIMENSIONAL ERRORS, OMISSIONS OR DISCREPANCIES BEFORE BEGINNING OR FABRICATING ANY WORK
 DO NOT SCALE DRAWINGS

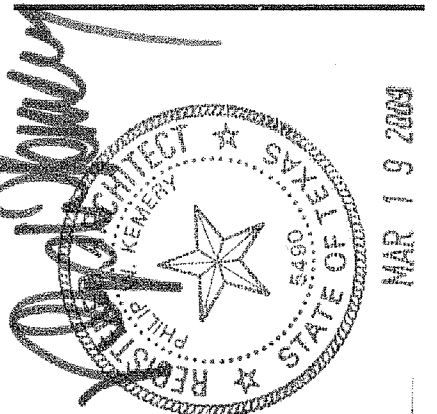

linear!
 the architecture of Kerney Brundige and Young
 8600 Freepart plwy. Ste. 310
 Irving, TX 75063
 Phone: 972.929.9226
 Fax: 972.929.9061
 Inbo@linear-architecture.com

**COOK CHILDREN'S
 PRIMARY CARE CLINIC**
 BURLESON, TX

JOB NUMBER
09.016

SHEET TITLE
FINISH PLAN

SHEET NUMBER
A4.0

DATE OF ORIGINAL ISSUE
 © MARCH 16, 2009