

ROOM FINISH SCHEDULE

PAINT

- PT-1 SHERWIN WILLIAMS - DIVERSE BEIGE - SW-6079 - ALL WALLS U.N.O.
- PT-2 SHERWIN WILLIAMS - COBBLEBROWN - SW-6082 - ALL DOOR FRAMES U.N.O.

NOTE: ALL WALLS TO RECIEVE ORANGE PEEL TEXTURE

FLOOR TILE

- VT-1 ARMSTRONG TILE - 51810 WASHED LINEN
- VT-2 ARMSTRONG TILE - 51901 TAUPE (BORDER)
- VT-3 ARMSTRONG TILE - 51946 GENTIAN BLUE
- VT-4 ARMSTRONG TILE - 51884 GREENERY
- VT-5 ARMSTRONG TILE - 51812 LEMON YELLOW
- VT-6 ARMSTRONG TILE - 52517 JESTER RED

NOTE: ALL VCT TO BE KELLY-MOORE EGGSHELL ACRYLIC OR APPROVED EQUAL

PLASTIC LAMINATE:

- PLAM-1 WILSONART D72-60 - FEATHERSTONE
ALL MILLWORK EXCEPT COUNTER TOPS
- PLAM-2 WILSONART 4590-60 - GREY MILLSTONE
ALL COUNTER TOPS
- PLAM-3 IPC LAMINATE - WOOD DRIFT
(TOILET WAINSCOT & ALL CHAIR RAILS)

BASE

- RBC-1 RUBBER COVE WALL BASE
ARMSTRONG #11 - ELEPHANT TAUPE


CARPET:

- CPT-1 CARPET
STYLE: BUILDING WORKS
MANF.: LEES CARPET OR APPROVED EQUAL


GENERAL NOTES:
 A. ALL WALLS TO BE PAINTED PT-1, UNLESS NOTED OTHERWISE.
 B. RESILIENT BASE TO BE ROLLED GOOD MATERIAL.
 C. PROVIDE SCHLUTER SYSTEM STAINLESS STEEL TRANSITION STRIP AT FLOOR MATERIAL CHANGES.

FINISH NOTE:
 1. ALL WALLS PT-1 U.N.O.
 2. ALL PAINTED SURFACES TO RECIEVE 1 COAT OF MANUFACTURER RECOMMENDED PRIMER & 2 COATS LATEX PAINT AS SCHEDULED
 3. EXTEND ADJACENT FLOOR FINISH INTO ALL CABINET RECESSES, LEAVE OUTS & KNEE SPACES

TRANSITION STRIP DETAIL

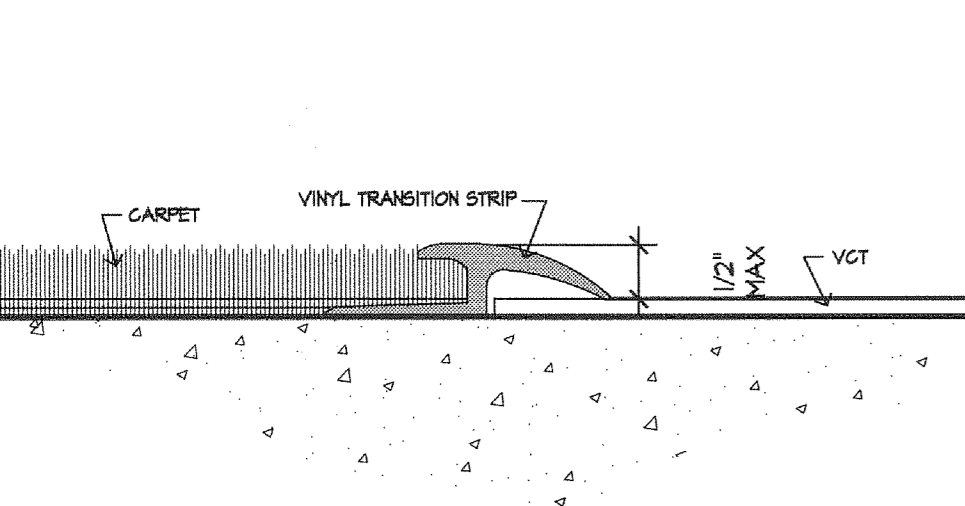

CARPET/VCT

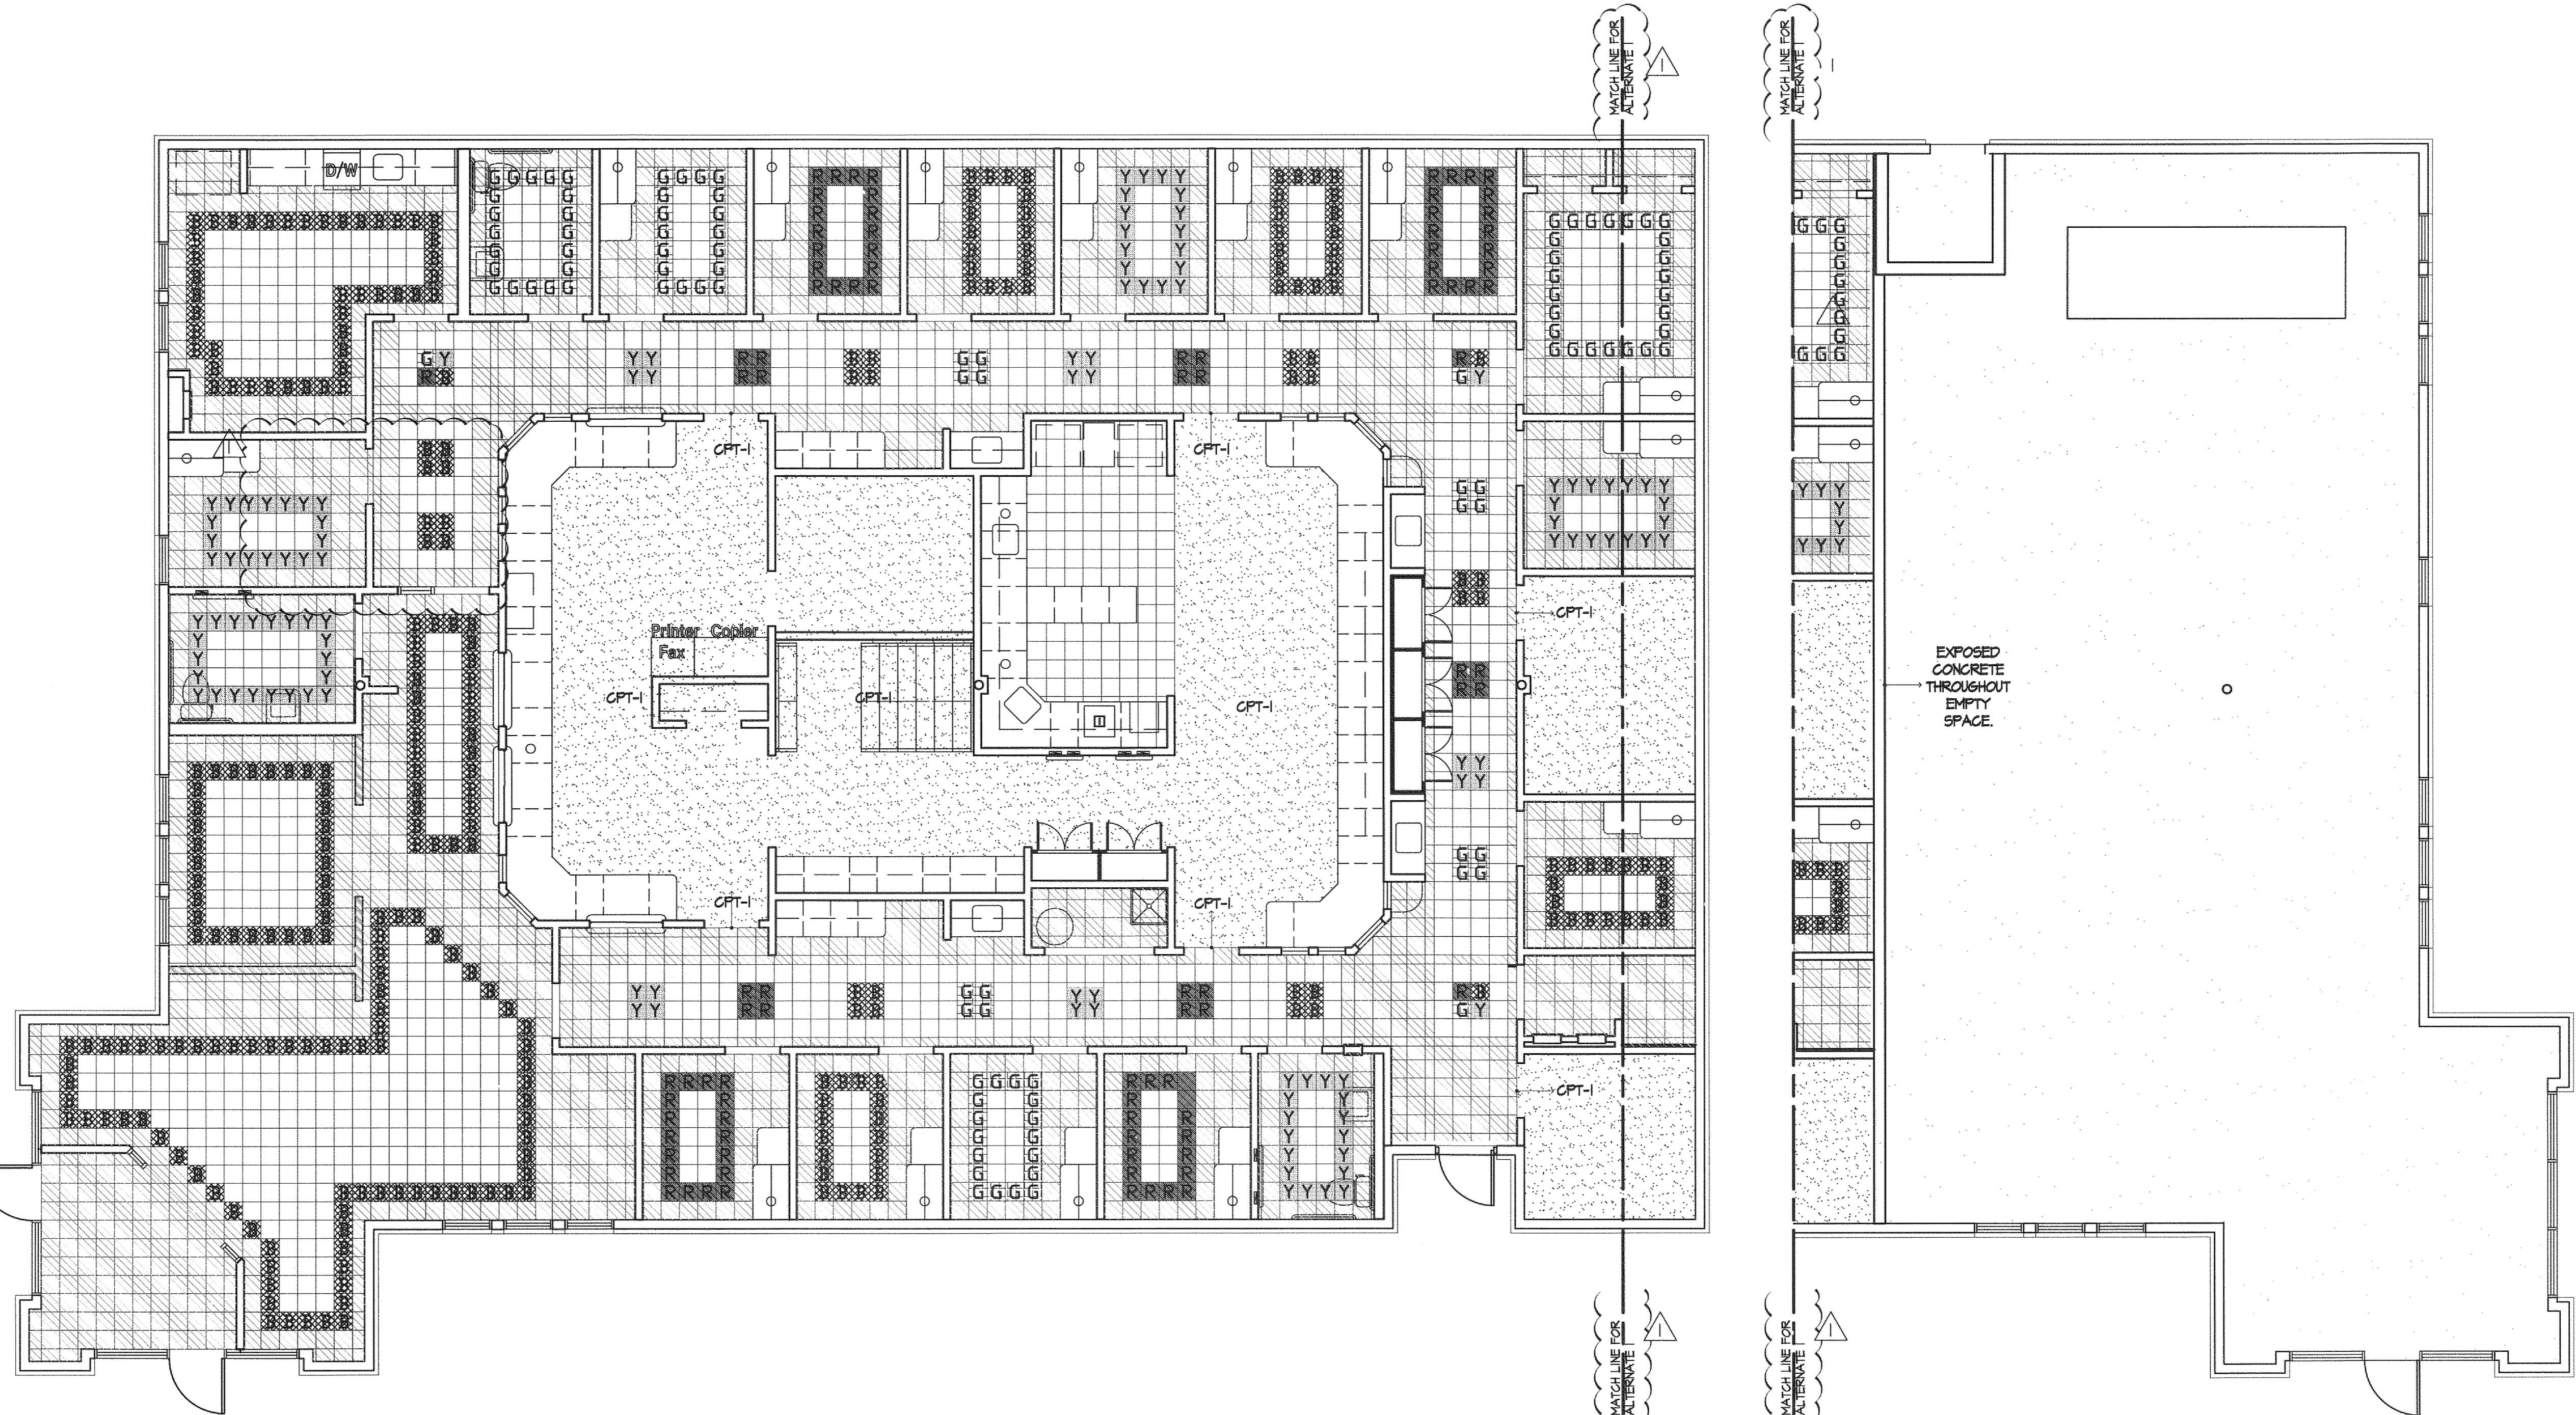


TRUE NORTH PLAN NORTH **1 FINISH PLAN**
SCALE: 1/4" = 1'-0"

TRUE NORTH PLAN NORTH **2 ALTERNATE 1 FINISH PLAN**
SCALE: 1/4" = 1'-0"

OWNER REVISIONS
04-30-04
DATE
NO. 1
BY

CONTRACTOR SHALL VERIFY ALL DIMENSIONS AT THE JOB SITE AND NOTIFY THE ARCHITECTS OF ANY DIMENSIONAL ERRORS, OMISSIONS OR DISCREPANCIES BEFORE BEGINNING OR FABRICATING ANY WORK
DO NOT SCALE DRAWINGS

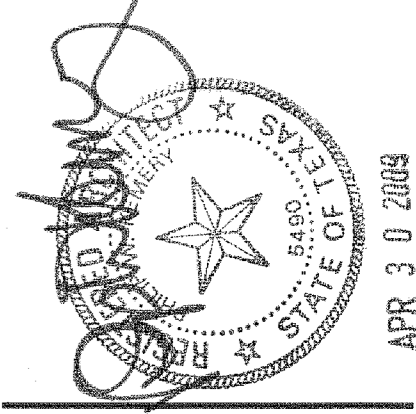

linear!
 the architecture of Kemery Brundige and Young
 8600 Freeport pkwy. Ste. 310
 Irving, TX 75063
 Phone: 972.925.9225
 Fax: 972.925.9061
 info@linear-architecture.com

**COOK CHILDREN'S
 PRIMARY CARE CLINIC**
 BURLESON, TX

JOB NUMBER
09.016

SHEET TITLE
FINISH PLAN

SHEET NUMBER
A4.0

DATE OF ORIGINAL ISSUE
© MARCH 16, 2009