


1 BUILDING SECTION
SCALE: 1/4" = 1'-0"

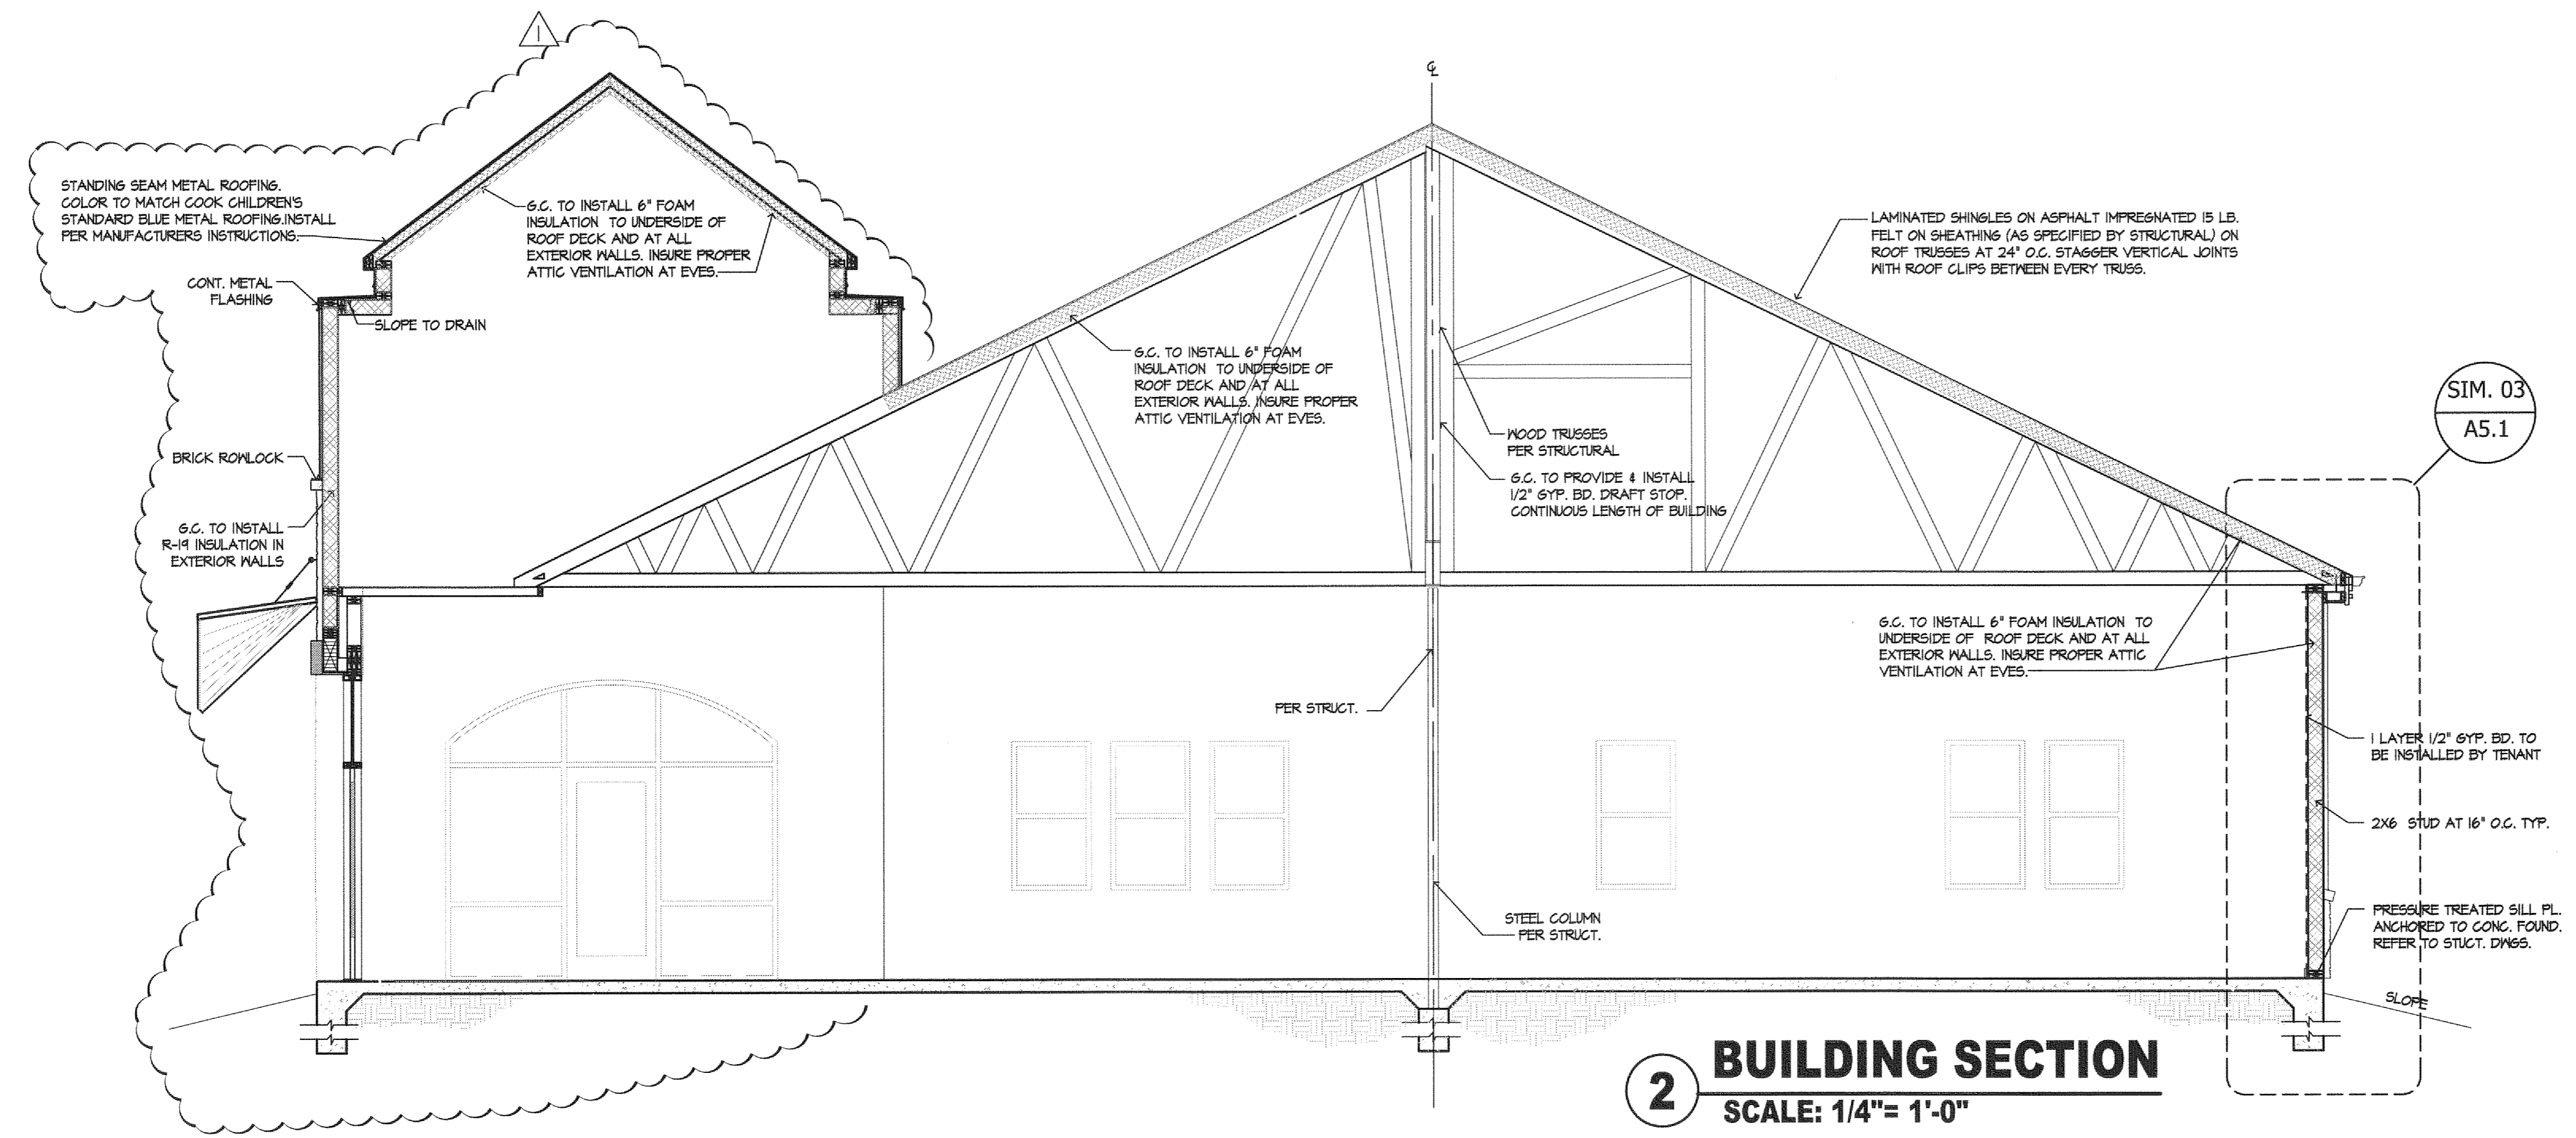

2 BUILDING SECTION
SCALE: 1/4" = 1'-0"

OWNER REVISIONS


04-30-09

DATE

NO.

REVISIONS

CONTRACTOR SHALL VERIFY ALL DIMENSIONS AT THE JOB SITE AND NOTIFY THE ARCHITECTS OF ANY DIMENSIONAL ERRORS, OMISSIONS OR DISCREPANCIES BEFORE BEGINNING OR FABRICATING ANY WORK. DO NOT SCALE DRAWINGS.

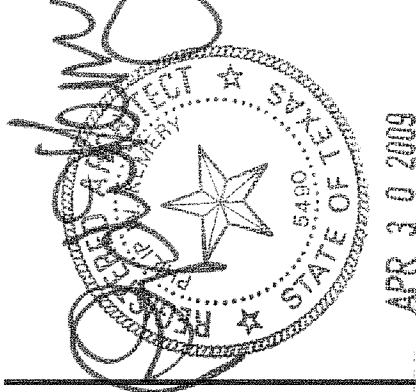

linear!

the architecture of Kemery Brundige and Young

8600 Freepoint pkwy. Ste. 310
Irving, TX 75063
Phone: 972.925.9226
Fax: 972.925.9061
info@linear-architecture.com

**COOK CHILDREN'S
PRIMARY CARE CLINIC**
BURLESON, TX

JOB NUMBER
09.016

SHEET TITLE
BUILDING SECTIONS

SHEET NUMBER
A5.0

DATE OF ORIGINAL ISSUE
© MARCH 16, 2009