


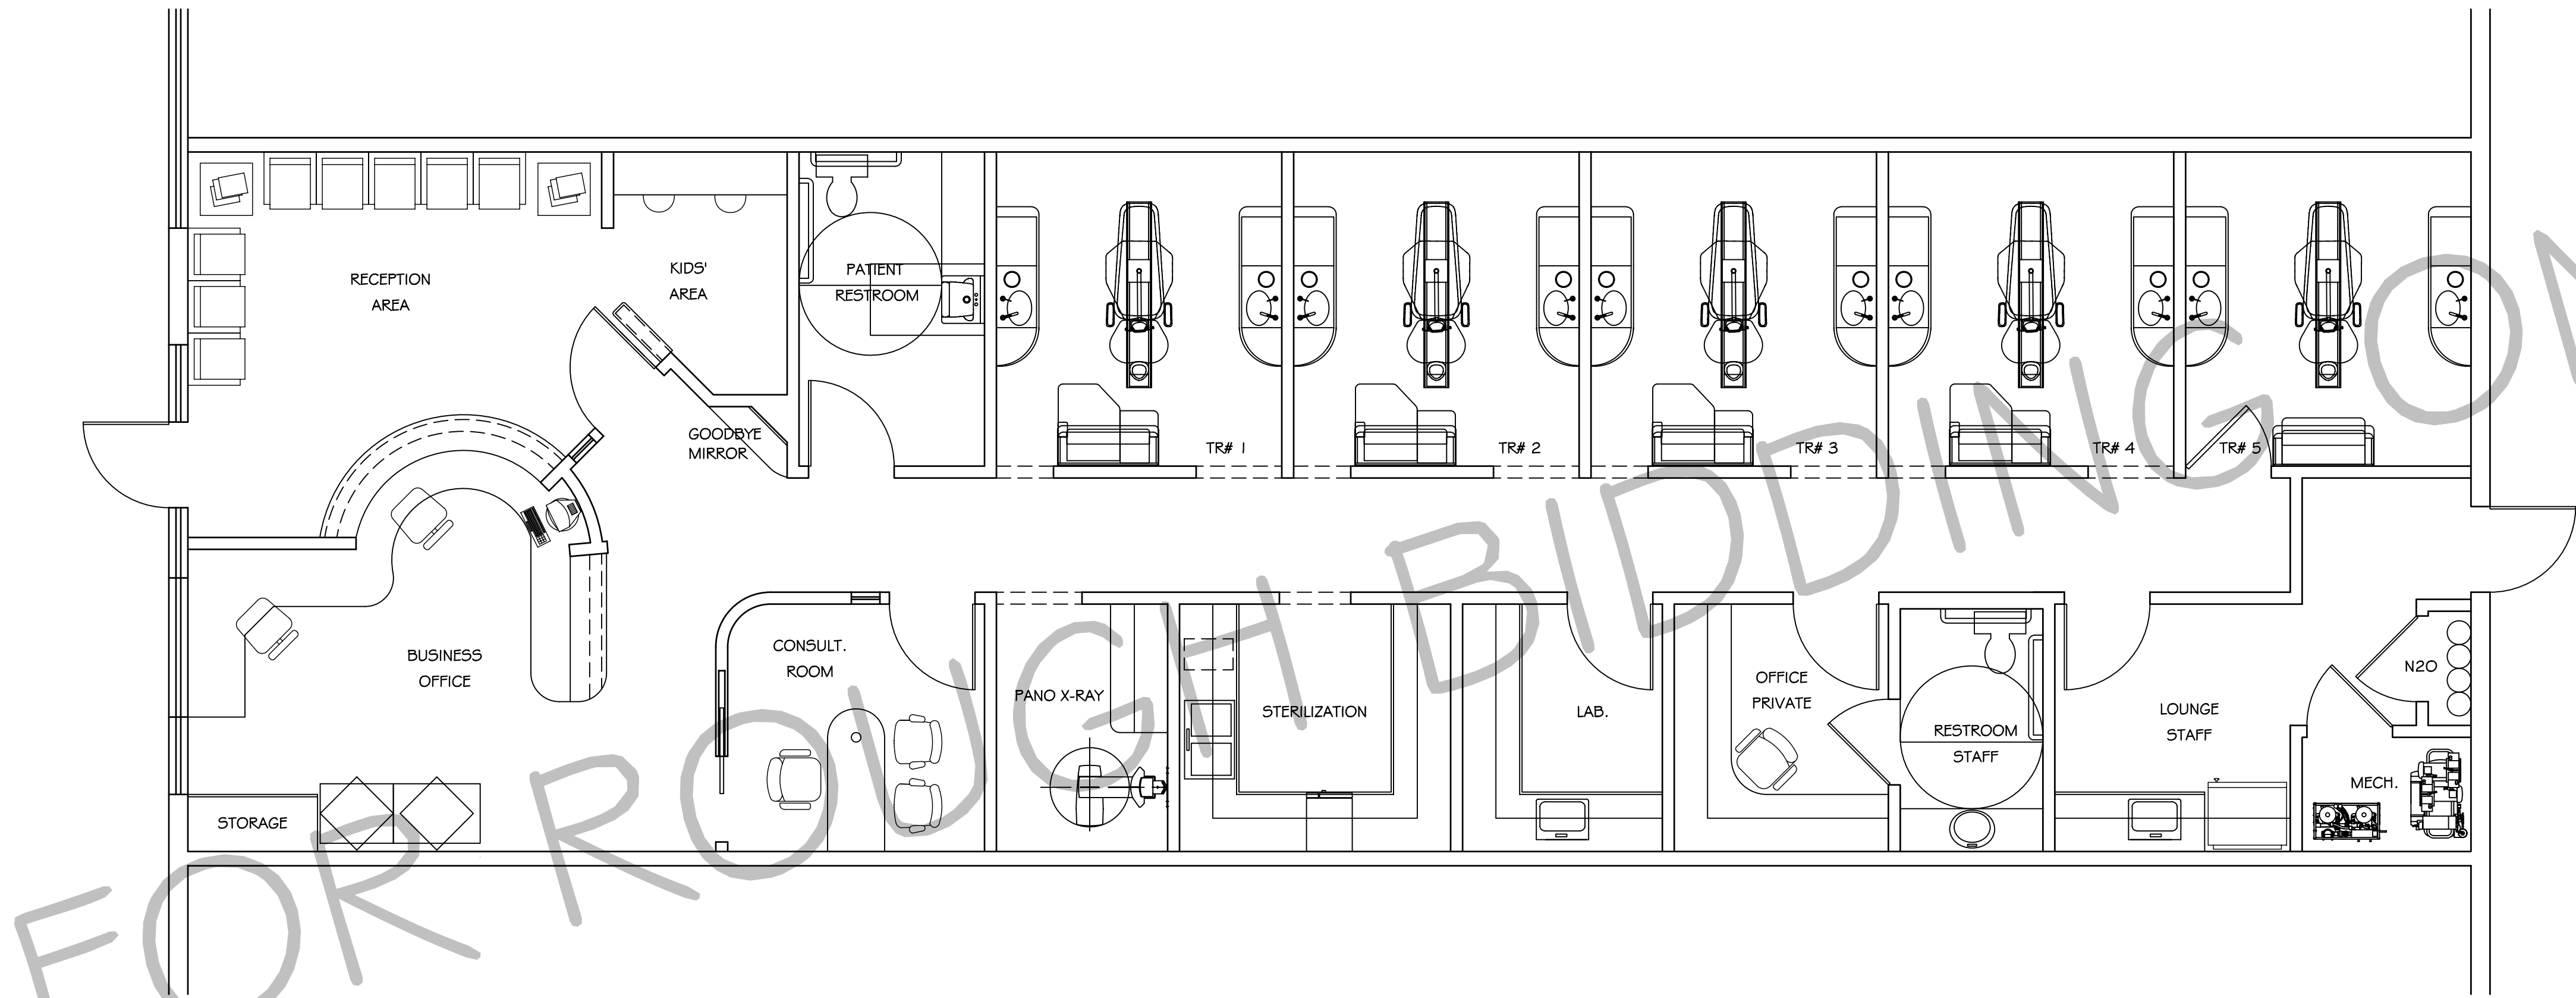

PROPOSED DENTAL LAYOUT
1/4" = 1'-0"

PROJECT:
DR. TRAVIS CAMPBELL

LOCATION:
 MELLISA, TX

HENRY SCHEIN REP:
 SCOTT BEECH
 CENTER:
 GRAPEVINE, TX
 PHONE #:
 (800) 645-6594

-IMPORTANT NOTE-
 THIS DOCUMENT HAS BEEN PREPARED AS AN INSTRUMENT OF PROFESSIONAL SERVICE, AND **IS NOT AN ARCHITECTURAL PLAN**. THE IDEAS/ DESIGNS INCLUDED HEREIN ARE THE SOLE PROPERTY OF HENRY SCHEIN DENTAL, AND ARE PROTECTED UNDER COPYRIGHT. THEY MAY NOT BE USED OR REPRODUCED WITHOUT EXPRESSED WRITTEN CONSENT OF HENRY SCHEIN AND FULL PAYMENT OF ANY ASSOCIATED DESIGN FEES.
 ALL DIMENSIONS ARE SUBJECT TO JOB-SITE VERIFICATION.

DRAWING NAME:
 CAMPBELL-F
 PROJECT START DATE:
 12/01/08
 DETAIL START DATE:
 12/05/08
 DRAWN BY: OTHERS
 DETAILED BY: DJW
 CHECKED BY:

REVISIONS:

 INT. SQ. FT. = 1960 SF


SCALE: 1/4" = 1'-0"
 SHT. SIZE: D
 FLOOR PLAN
 SA.0

QUANTITY		SPEC. NUMBER		DESCRIPTION		6" MECH. DETAIL	
						CONS. DETAIL	
PLEASE NOTE: ALL REQUIREMENTS TO BE VERIFIED BY MANUFACTURER'S SPEC SHEETS PROVIDED BY HENRY SCHEIN DENTAL EQUIPMENT SPECIALIST. MANUFACTURER'S SPECS SUPERSEDE ANY AND ALL INFORMATION CONTAINED HEREIN.							
5	6	DENTAL LIGHT (TRACK) - REQUIRES MOUNTING SUPPORT.				TL	
5	9	INTRAORAL X-RAY (SELF-CONTAINED) - REQUIRES A MECHANICAL GROUND AND MOUNTING SUPPORT.				WD2	
1	9C	PANORAMIC AND/OR CEPHALOMETRIC X-RAY/CONE BEAM - REQUIRES A MECHANICAL GROUND.				WD7	


1. THIS SPECIFICATION SHEET IS INTENDED AS A GUIDE FOR TRADESMEN. THE FLOOR PLANS ENCLOSED HEREIN ARE SUGGESTIONS FOR THE PLACEMENT OF DENTAL EQUIPMENT. THEY ARE NOT INTENDED FOR CONSTRUCTION.

2. VERIFY ALL DIMENSIONS WITH HENRY SCHEIN DENTAL REP. ON JOBSITE. ON SITE MODIFICATIONS MAY NEED TO BE DONE BY CONTRACTOR, BUT SHOULD BE VERIFIED BY ALL PARTIES INVOLVED.

3. USE 5/8" GYPSUM WALLBOARD THROUGHOUT THE OFFICE TO PROVIDE EXTRA PROTECTION AGAINST X-RAY SCATTER RADIATION.

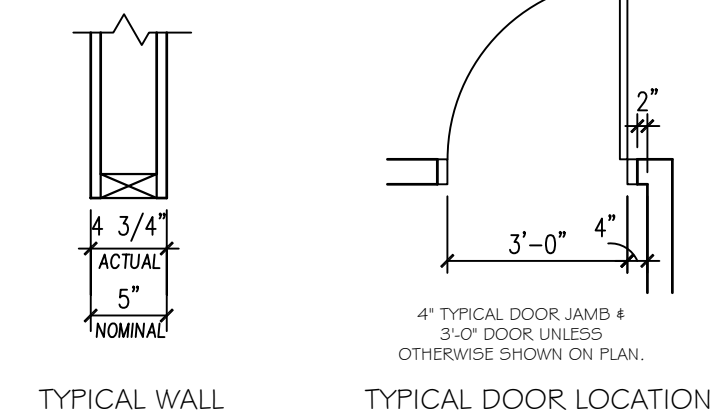

	NEW WALLS TO BE CONSTRUCTED
	NEW REINFORCEMENT PLACED FOR EQUIPMENT. SEE "REINFORCEMENT SPECIFICATION SCHEDULE" THIS SHEET FOR MORE INFORMATION.
SEE SHEET SA.3 FOR ILLUSTRATIONS & DETAILS	

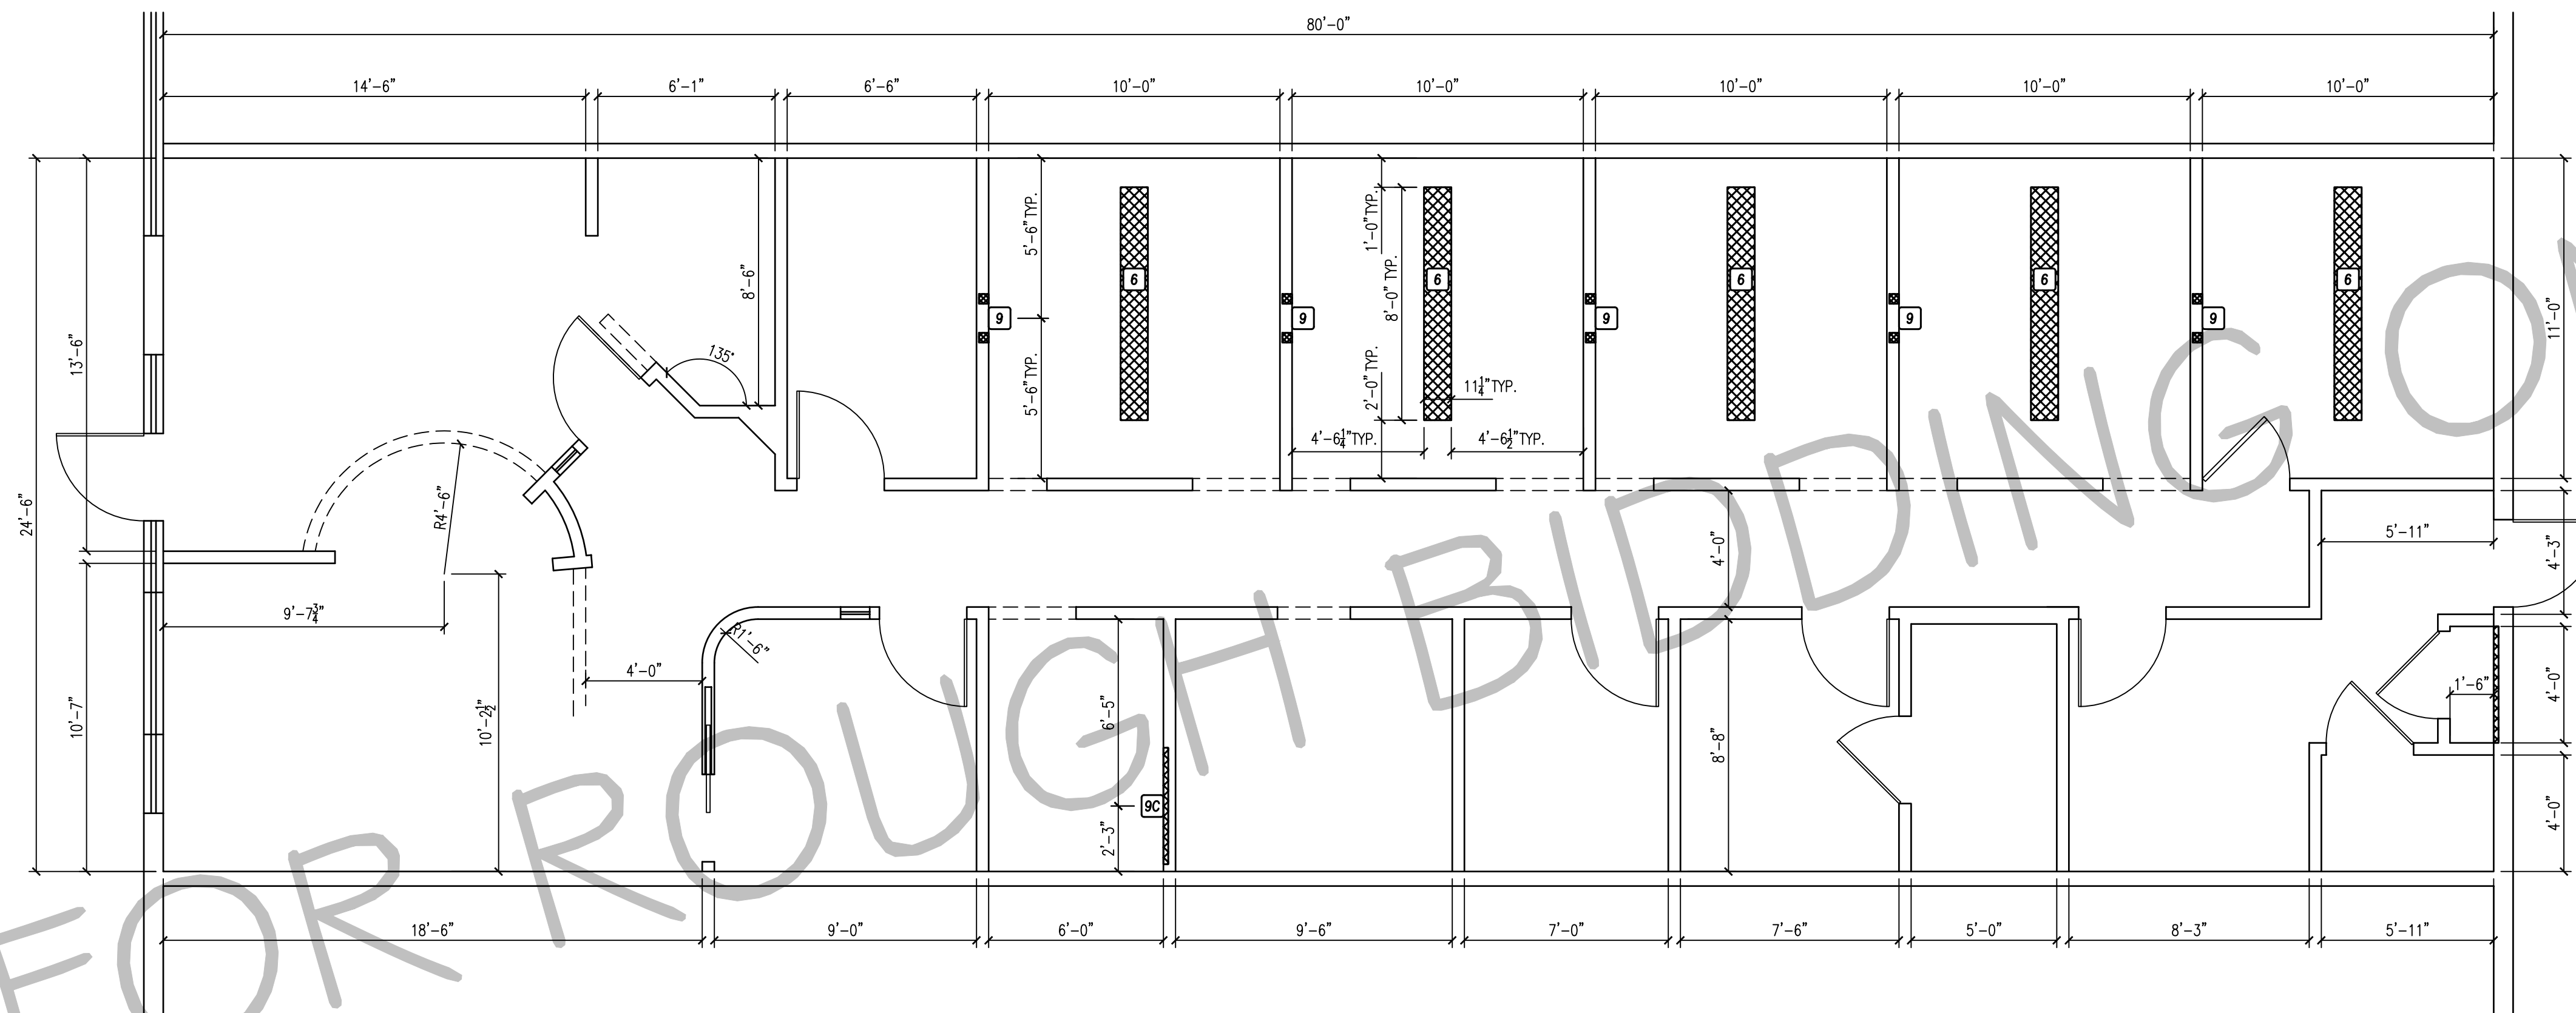

PRELIMINARY DIMENSIONS & REINFORCEMENT SPECIFICATIONS

The logo for Henry Schein Dental. It features a stylized 'S' icon to the left of the text 'HENRY SCHEIN®' in a large, bold, serif font. Below 'HENRY SCHEIN®' is the word 'DENTAL' in a smaller, all-caps, sans-serif font.

DR. TRAVIS CAMPBELL

MELLISA, TX

HENRY SCHEIN REP:
SCOTT BEECH
CENTER:
GRAPEVINE, TX
PHONE #:
(800) 645-6594

THIS DOCUMENT HAS BEEN PREPARED AS AN INSTRUMENT OF PROFESSIONAL SERVICE, AND **IS NOT AN ARCHITECTURAL PLAN**. THE IDEAS/DESIGNS INCLUDED HEREIN ARE THE SOLE PROPERTY OF HENRY SCHEIN DENTAL, AND ARE PROTECTED UNDER COPYRIGHT. THEY MAY NOT BE USED OR REPRODUCED WITHOUT EXPRESSED WRITTEN CONSENT OF HENRY SCHEIN AND FULL PAYMENT OF ANY ASSOCIATED SITE FEES.

DRAWING NAME:	
CAMPBELL-F	
PROJECT START DATE:	
12/01/08	
DETAIL START DATE:	
12/05/08	
DRAWN BY:	OTHER:
DETAILED BY:	DJW
CHECKED BY:	

[illegible]

SCALE: 1/4" = 1'-0"	SHT. SIZE D
------------------------	----------------

REINFORCEMENT
PLAN

SA.1

